



Exhibit B

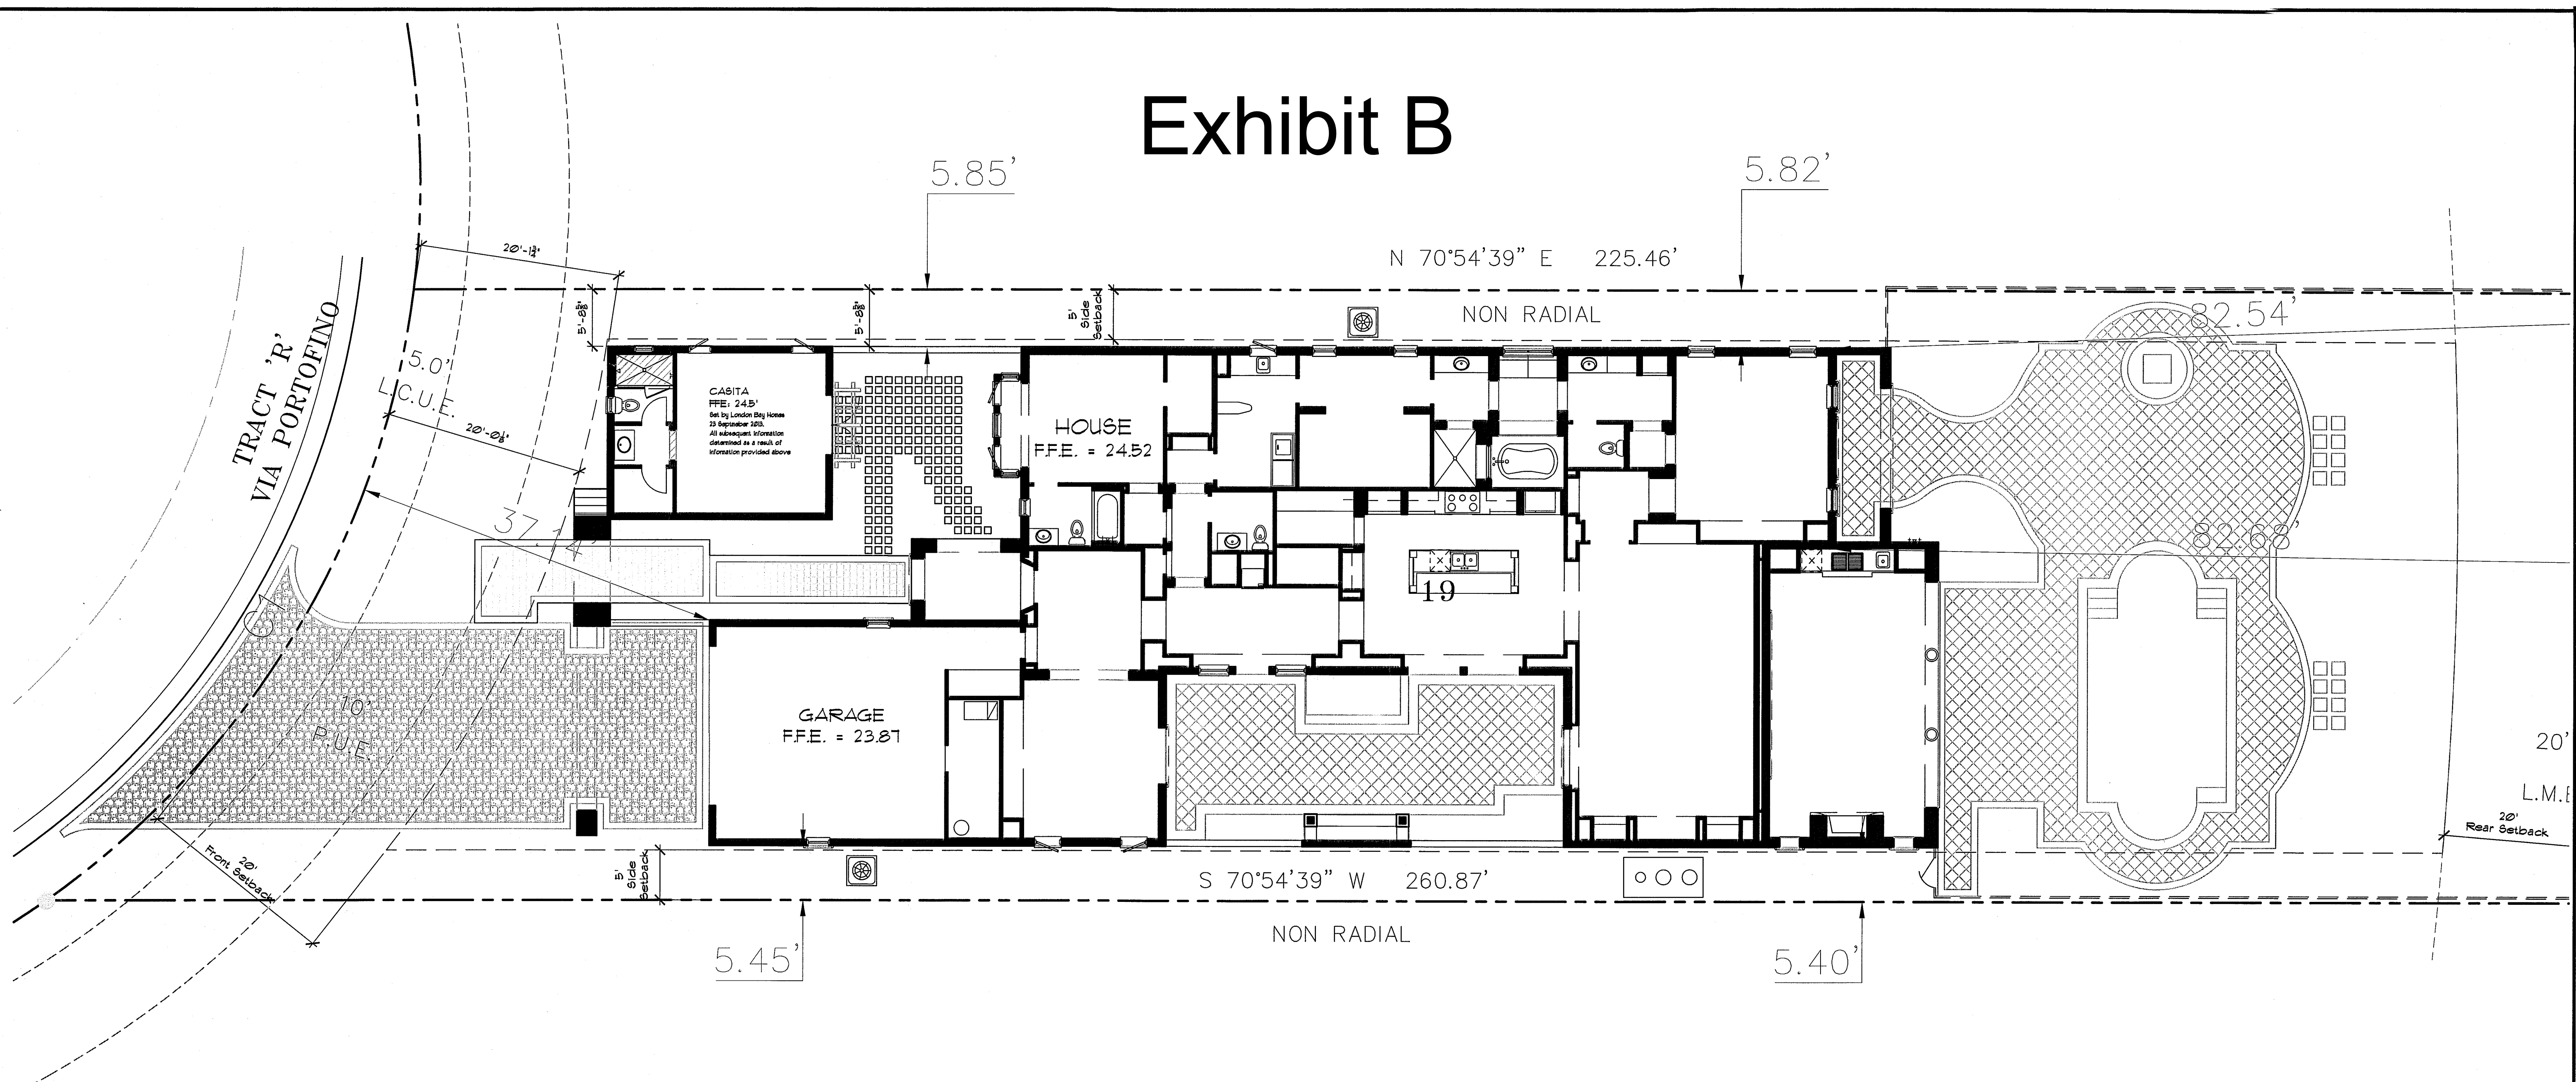

APPROVED

CURVE TABLE					
CURVE	RADIUS	DELTA	CHORD	BEARING	LENGTH
C1	87.50'	48°09'43"	71.40'	N 11°58'23" E	73.55'
C2	460.00'	07°37'35"	61.18'	S 17°44'41" E	61.23'

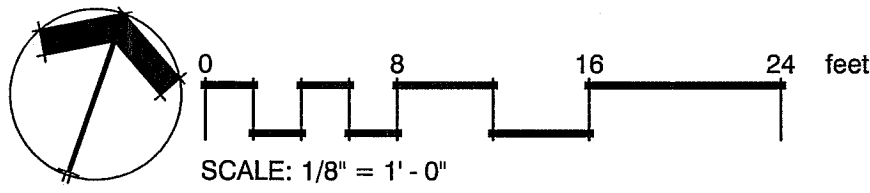

IBI
LONDON BAY HOMES
9130 Galleria Ct., Ste. 200
Naples, FL 34109
P: 239.449.1529
F: 239.449.1629

LMLV19
LANDSCAPE ARCHITECT
VINCENT F. DIFINI, JR.
FLORIDA L.C. #146684

☐ Approved ☐ Approved As Noted

Date: _____ Project Manager: _____ Date: _____ Client: _____

Date: _____ Officer / Design Manager: _____ Date: _____ Client: _____

Site Plan
Portofino @ Miromar Lakes
Lot #19 - Bardolino Casita
18145 Via Portofino Way, Miromar Lakes, FL 33913
Lee County, Florida

ISSUE DATE: 09.23.2013	REV 1. XXXXXX REV 2. XXXXXX REV 3. XXXXXX REV 4. XXXXXX REV 5. XXXXXX REV 6. XXXXXX REV 7. XXXXXX REV 8. XXXXXX REV 9. XXXXXX REV 10. XXXXXX	DRAWN BY: VFD	REVIEWED BY: VFD
---------------------------	---	------------------	---------------------

LMLV19
SP1
SHEET