


EXHIBIT A

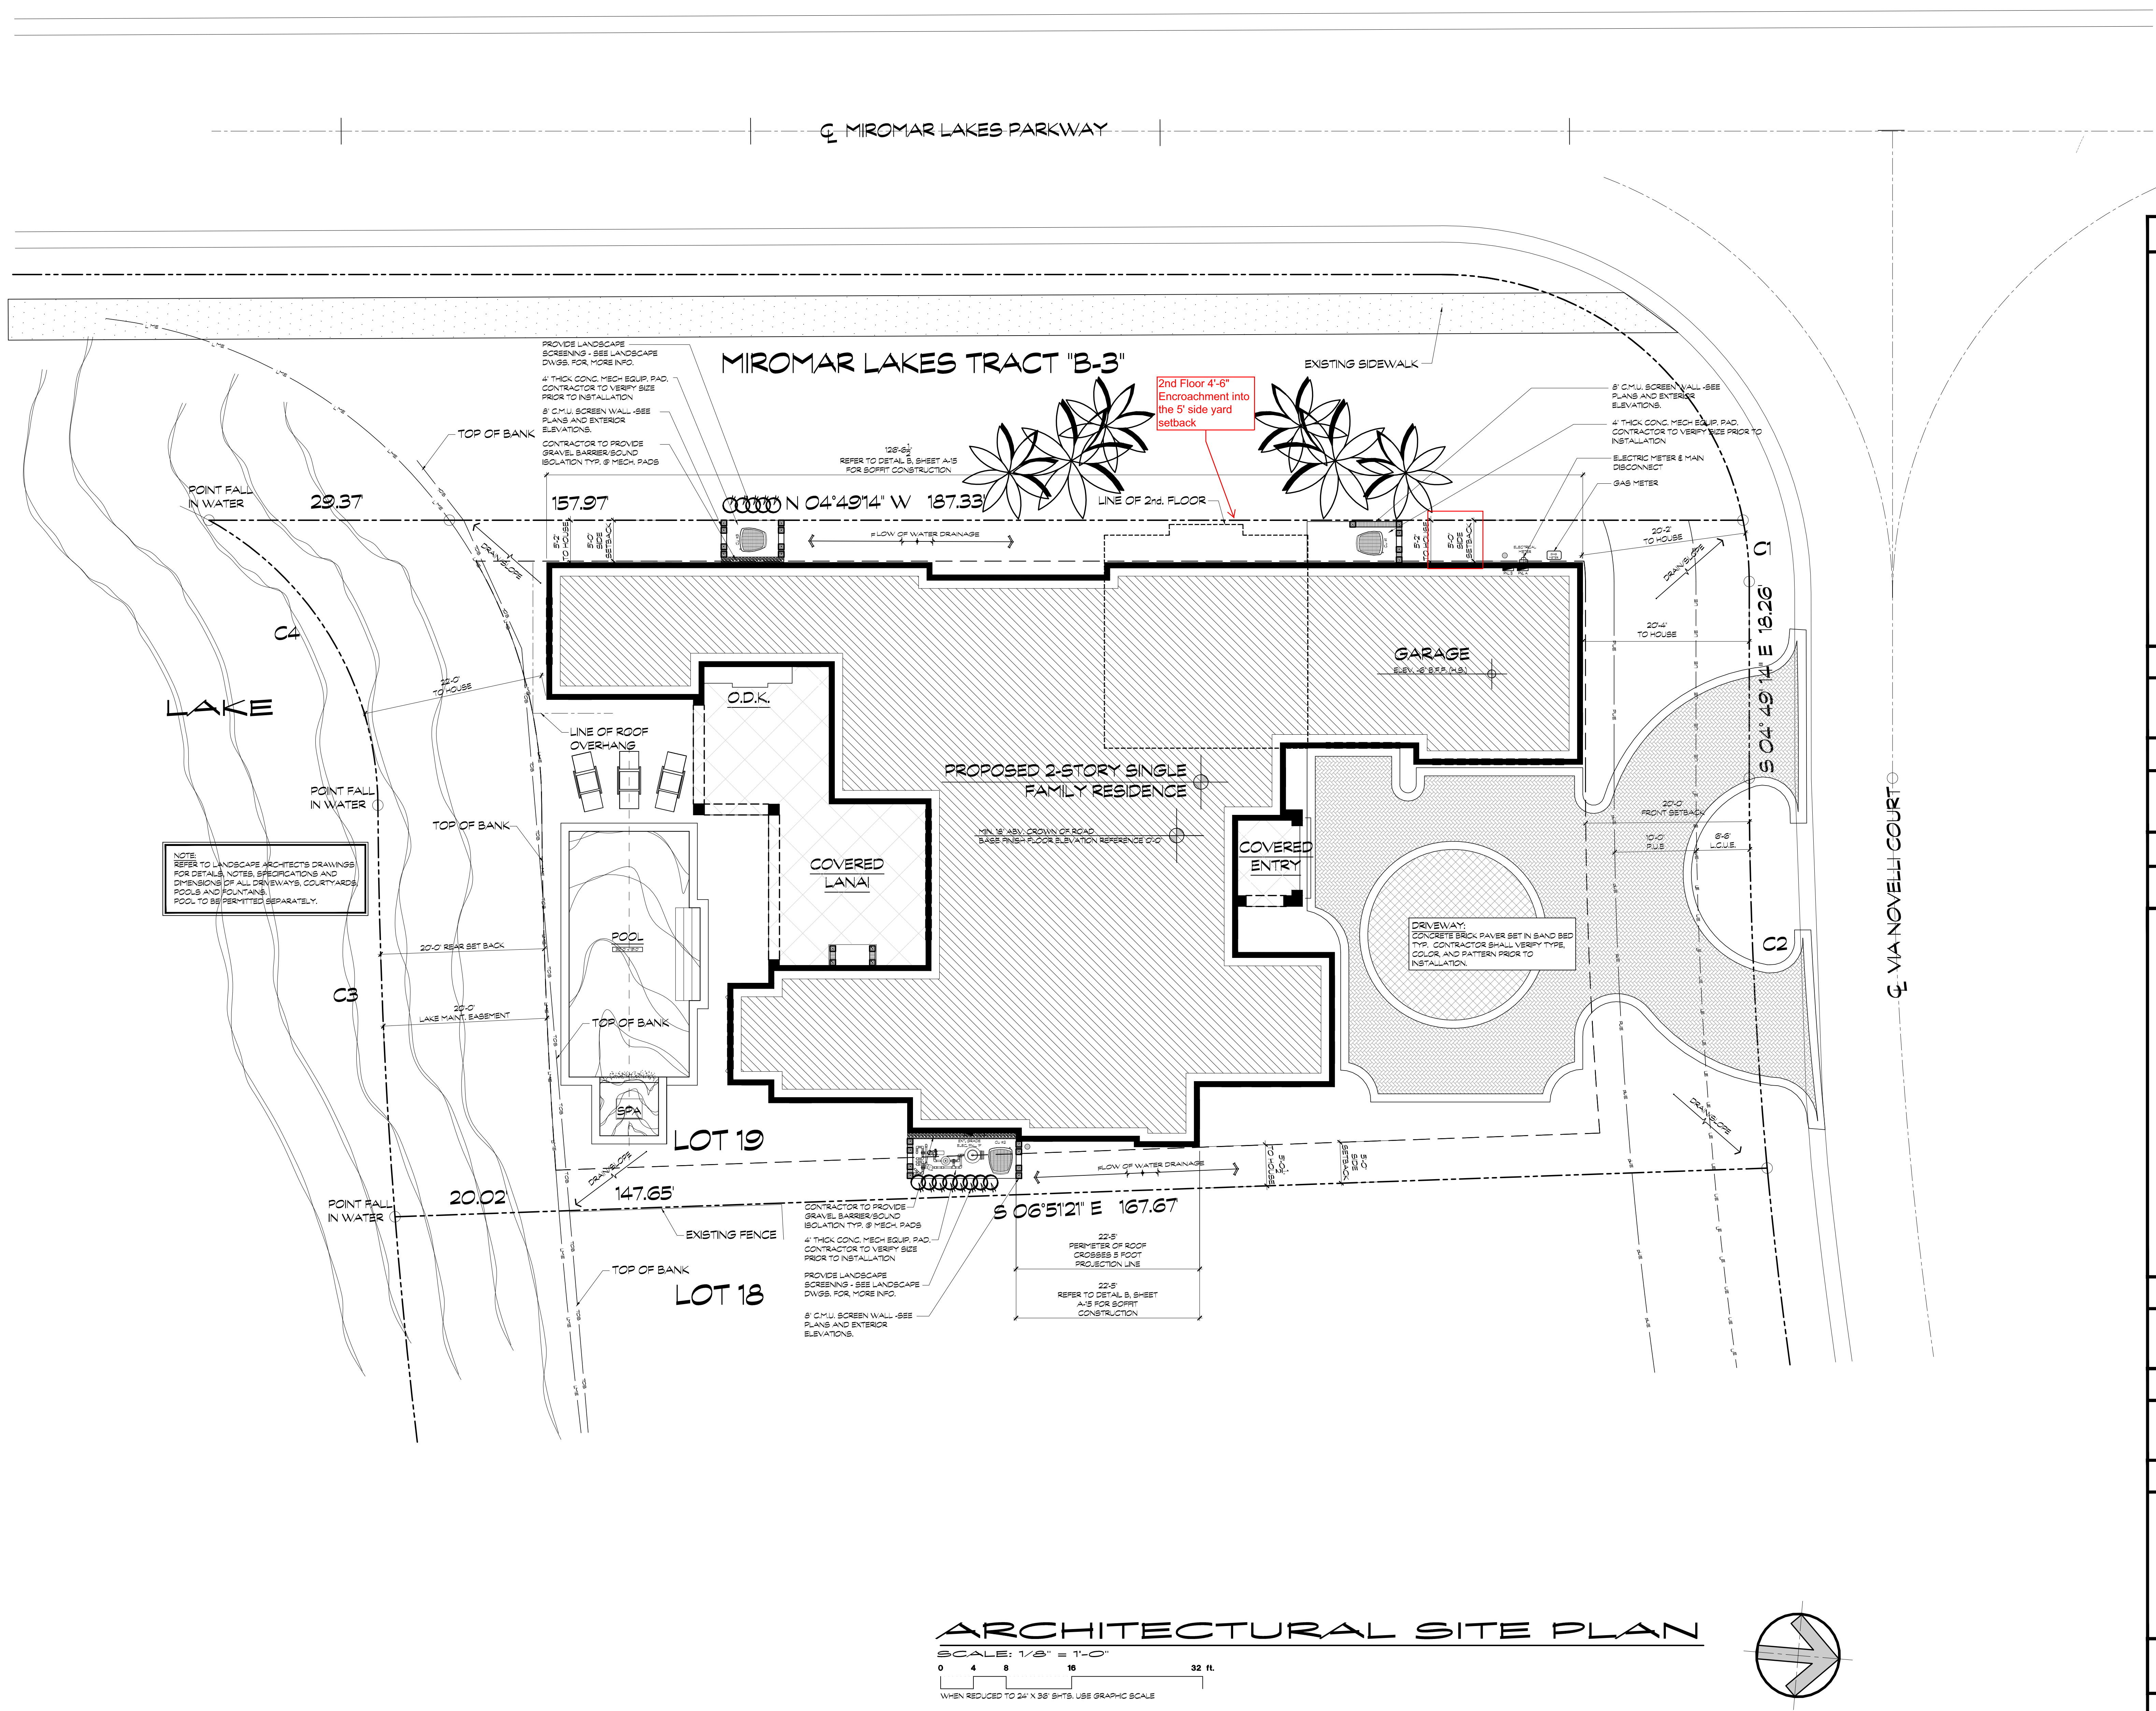

ARCHITECTURAL SITE PLAN
SCALE: 1/8" = 1'-0"
0 4 8 16 32 ft.
WHEN REDUCED TO 24" X 36" SHEET, USE GRAPHIC SCALE

