

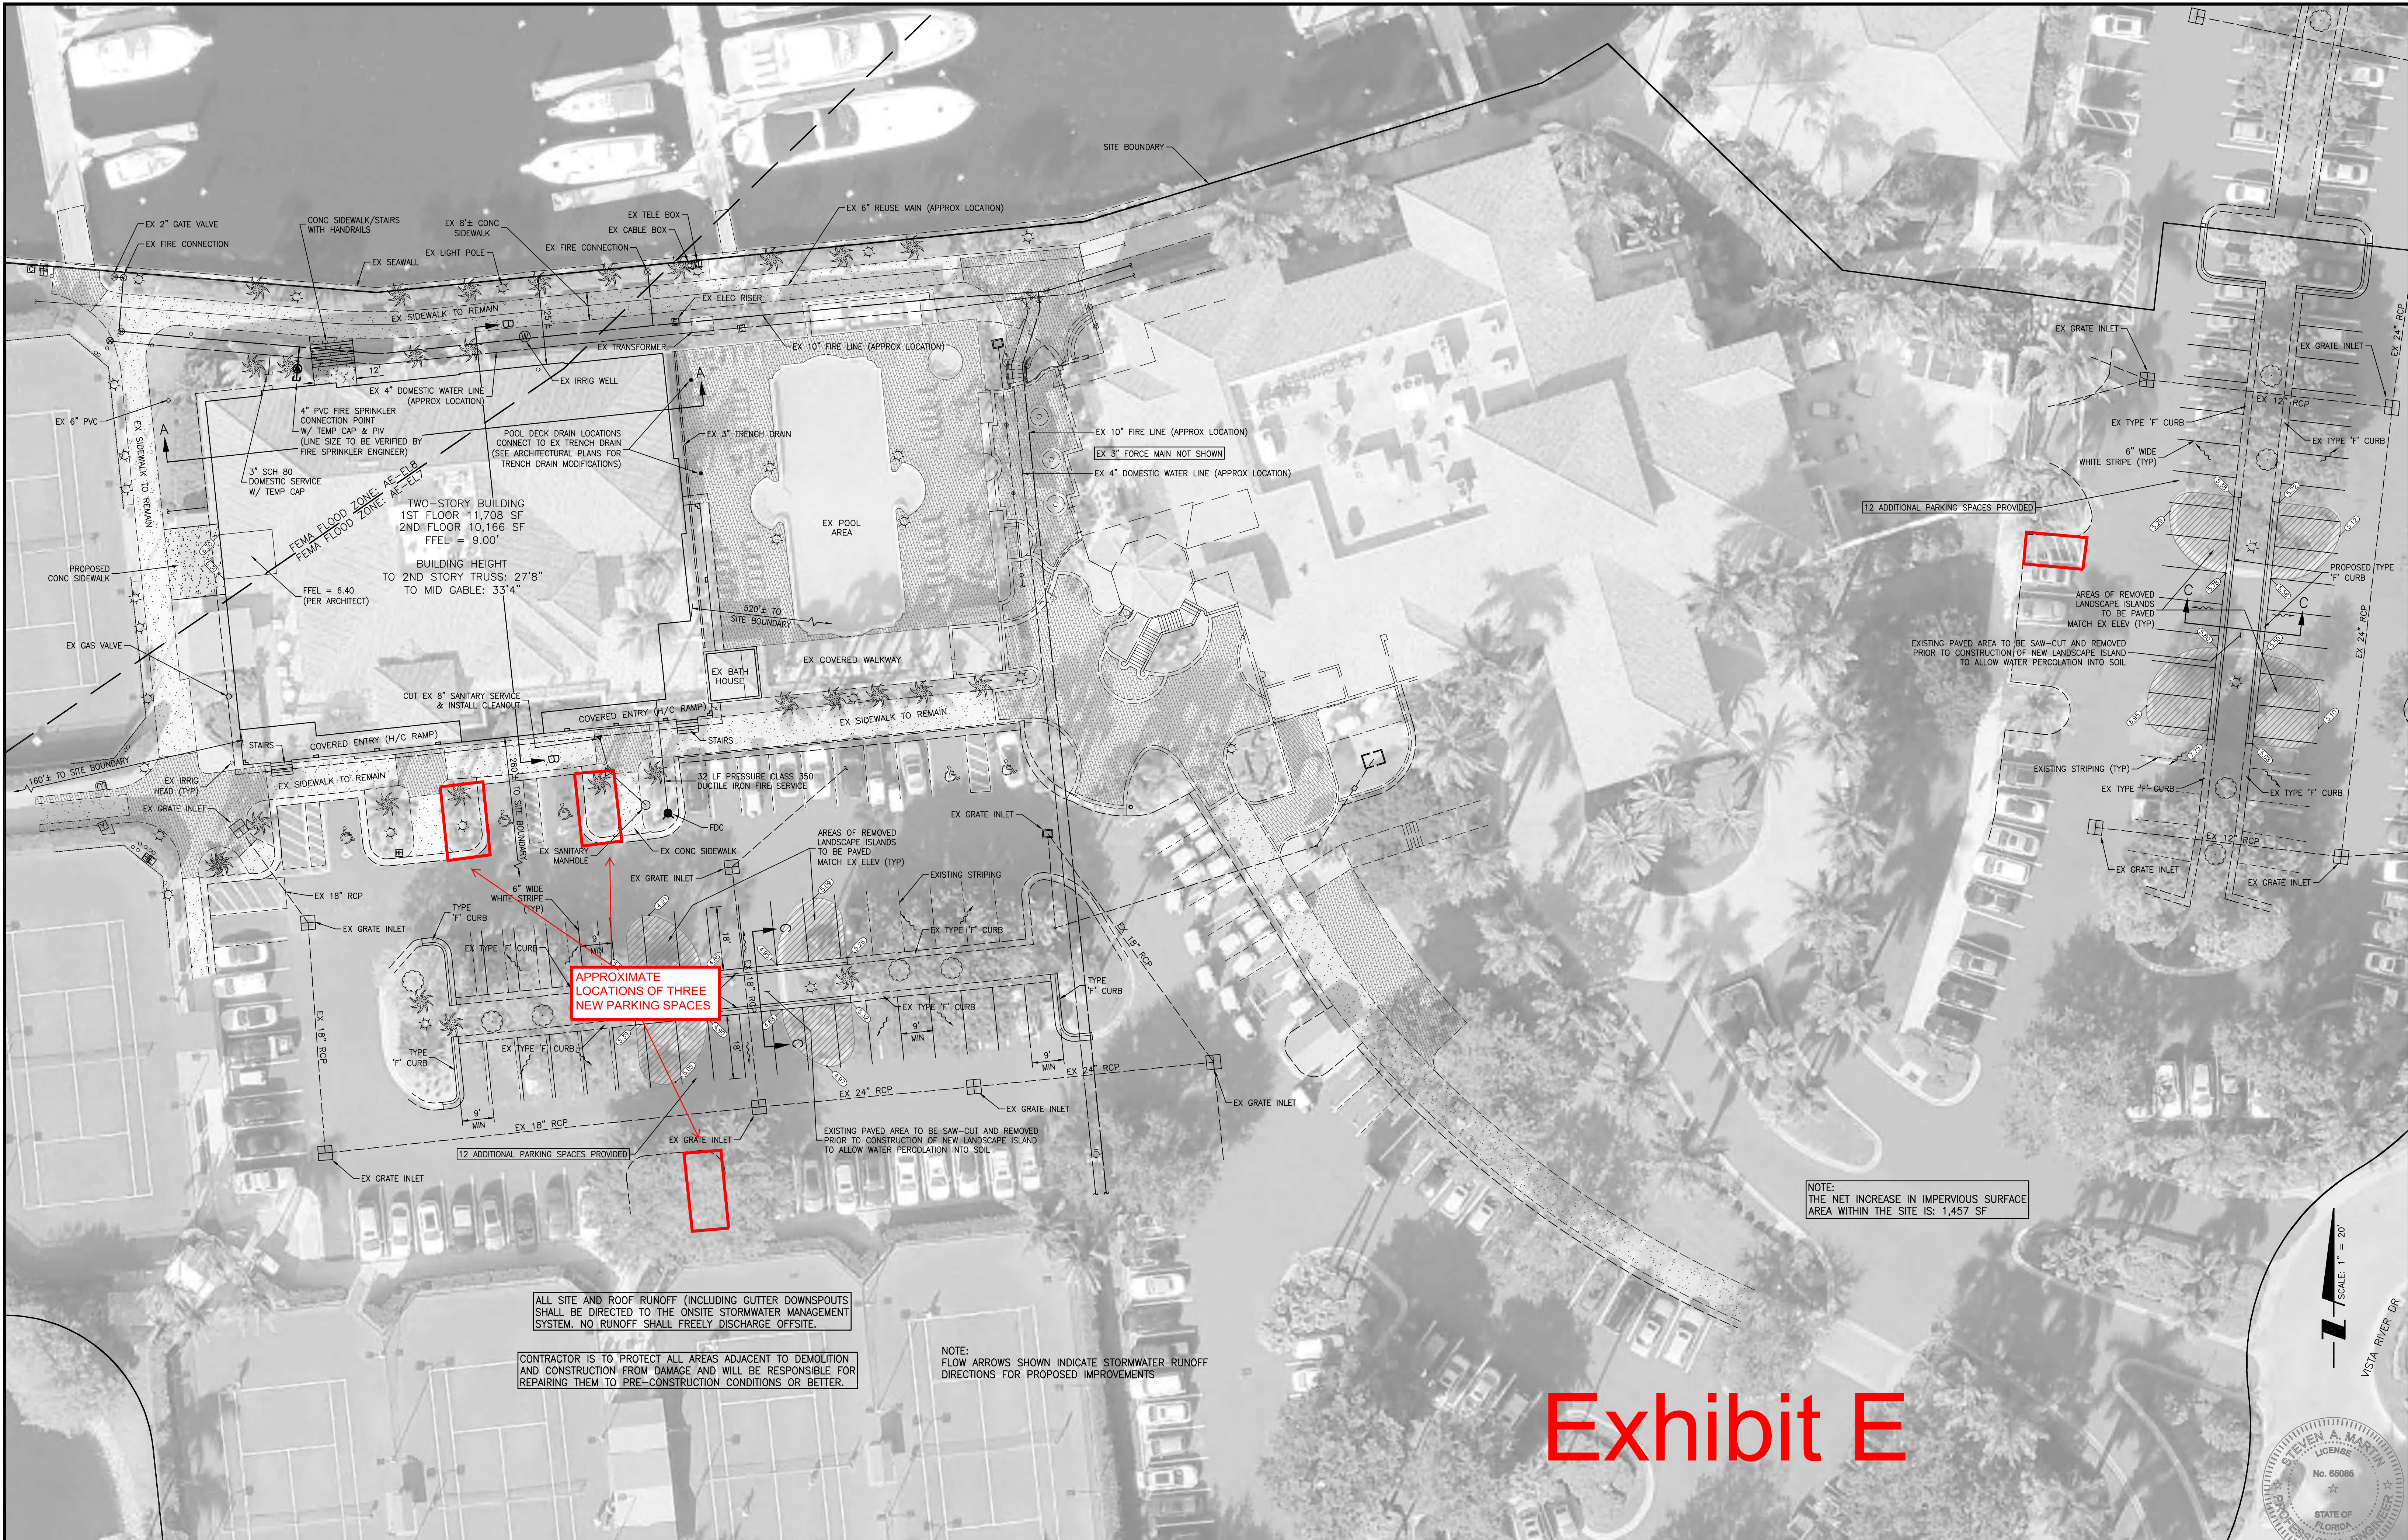


Exhibit E

				ACTIVITY	INITIALS/EMP. NO.	DATE	 3800 Colonial Boulevard, Suite 100, Fort Myers, FL 33966 Phone 239-939-1020 • Fax 239-939-3412 Certificate of Authorization #27013 • www.stantec.com	CLIENT:	GULF HARBOUR YACHT AND COUNTRY CLUB		DATE:	6/15/2016	TITLE:	MASTER SITE PLAN		STEVEN A. MARTIN, P.E. FLORIDA LICENSE NO. 65085 PROFESSIONAL ENGINEER 215613261-01C-110SP SHEET NUMBER: 5 OF 7
				DESIGNED BY:	R.CALDERON	6/15/2016		PROJECT:	GULF HARBOUR FITNESS CENTER		VERTICAL SCALE:		CROSS REFERENCE FILE NO.:		PROJECT NUMBER:	215613264
				DRAWN BY:	R.CALDERON	6/15/2016										
				CHECKED BY:												
REVISED PER LEE CO. D.O. COMMENTS				CONTRACT ADMIN. BY:												
ΔREV NO.	REVISION	DATE	DRAWN BY / EMP. NO.	CHECKED BY / EMP. NO.	WM APPROVED BY:											

Saved: 10/25/2016 6:34:01 PM RLARUE | Plotted: 10/25/2016 8:46:46 PM RLARUE | \\s2156\active\215613264\civil\02-drawings\01_CONS\sheet_files\215613261-01C-110SP.dwg14-Master SITE PLAN