



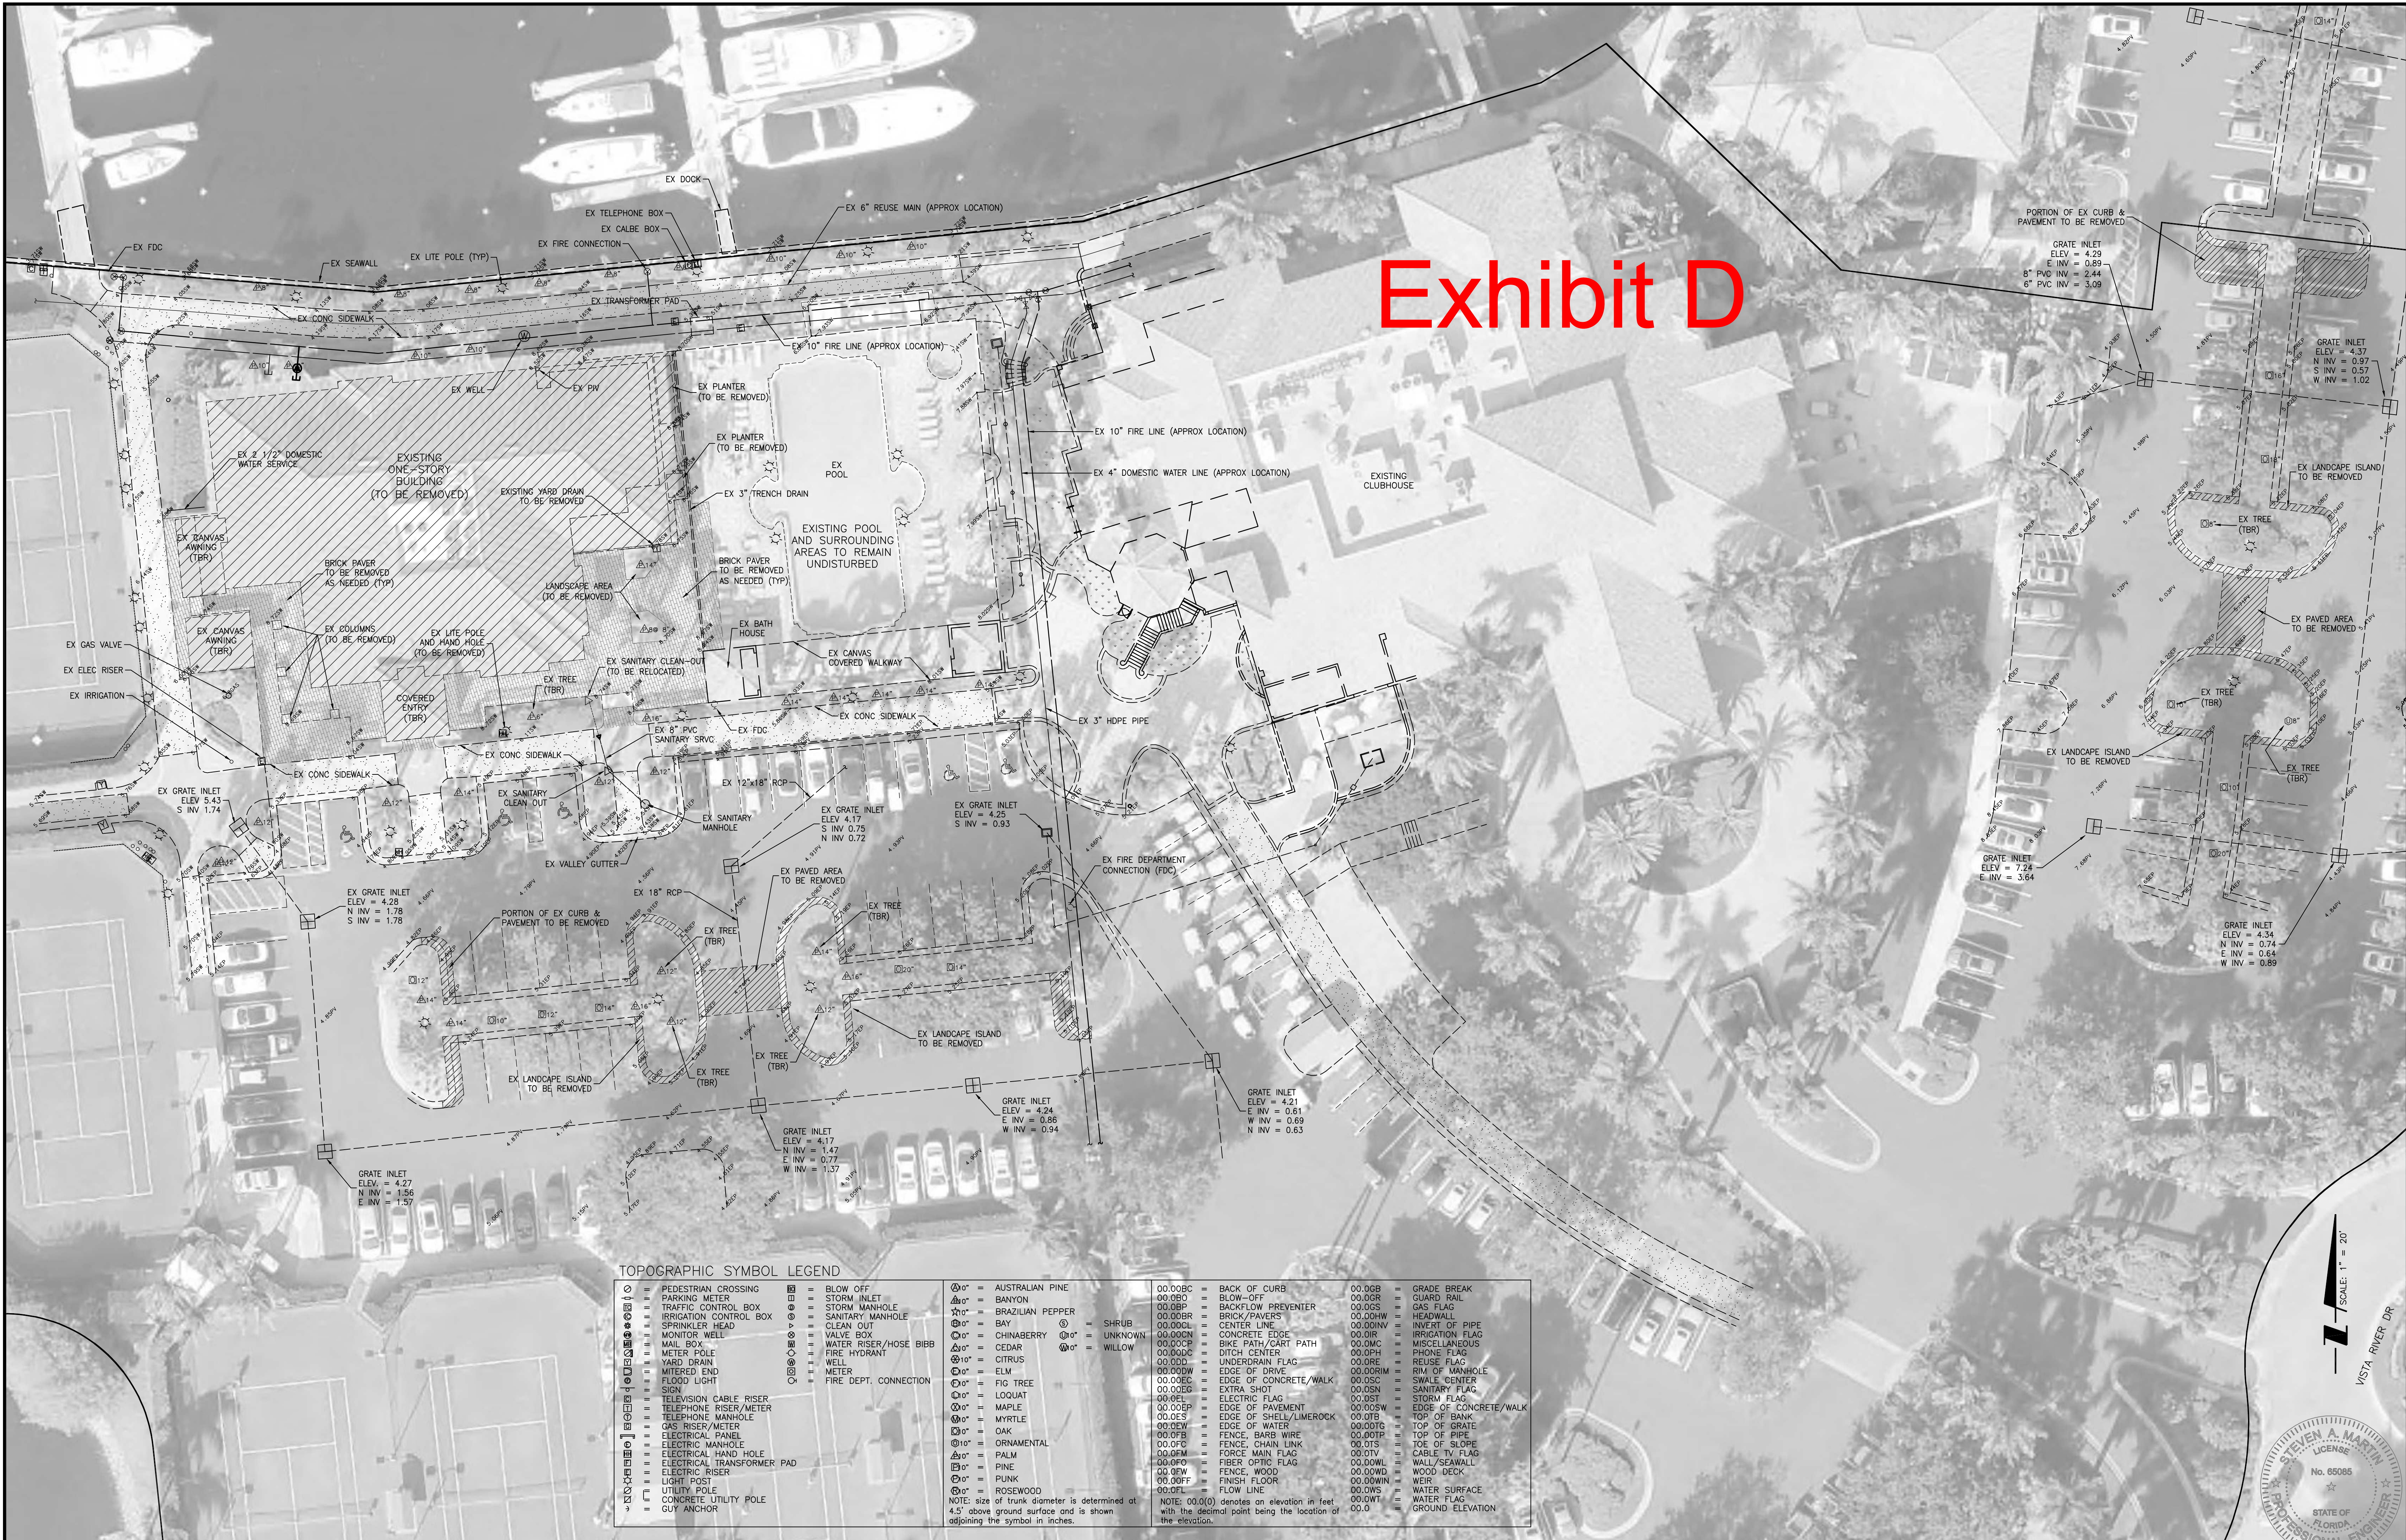

				ACTIVITY		INITIALS/EMP. NO.	DATE	 Stantec 3800 Colonial Boulevard, Suite 100, Fort Myers, FL 33966 Phone 239-939-1020 • Fax 239-939-3412 Certificate of Authorization #27013 • www.stantec.com	The Contractor shall verify and be responsible for all dimensions. DO NOT scale the drawing - any errors or omissions shall be reported to Stantec without delay. The Copyrights to all designs and drawings are the property of Stantec. Reproduction or use for any purpose other than that authorized by Stantec is forbidden.		CLIENT:	GULF HARBOUR YACHT AND COUNTRY CLUB		DATE:	6/15/2016	TITLE:	EXISTING CONDITIONS AND DEMOLITION PLAN		 STEVEN A. MARTIN, P.E. FLORIDA LICENSE NO. 65085
				DESIGNED BY:		R.CALDERON	6/15/2016		PROJECT:	GULF HARBOUR FITNESS CENTER		HORIZONTAL SCALE:	1" = 20'			INDEX NUMBER:	215613261-01C-101TX		
				DRAWN BY:		R.CALDERON	6/15/2016					VERTICAL SCALE:	-						
				CHECKED BY:								SEC. TWP. RGE:		CROSS REFERENCE FILE NO.:	PROJECT NUMBER:	215613264	SHEET NUMBER:	4 OF 7	
				CONTRACT ADMIN. BY:								30 45 S 24 E							
Δ REV. NO.		REVISION				DATE	DRAWN BY / EMP. NO.	CHECKED BY / EMP. NO.	WM APPROVED BY:										

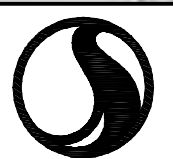

										ACTIVITY	INITIALS/EMP. NO.	DATE	 Stantec 3800 Colonial Boulevard, Suite 100, Fort Myers, FL 33966 Phone 239-939-1020 • Fax 239-939-3412 Certificate of Authorization #22013 • www.stantec.com	The Contractor shall verify and be responsible for all dimensions. DO NOT scale the drawing; any errors or omissions shall be reported to Stantec without delay. The Copyrights to all designs and drawings are the property of Stantec. Reproduction or use for any purpose other than that authorized by Stantec is forbidden.		CLIENT:	GULF HARBOUR YACHT AND COUNTRY CLUB		DATE:	6/15/2016	TITLE:	MASTER SITE PLAN		 STEVEN A. MARTIN, P.E. FLORIDA LICENSE NO. 65085
										DESIGNED BY:	R.CALDERON	6/15/2016		HORIZONTAL SCALE:	INDEX NUMBER: 215613261-01C-110SP									
										DRAWN BY:	R.CALDERON	6/15/2016		VERTICAL SCALE:	SHEET NUMBER: 5 OF 7									
										CHECKED BY:														
										CONTRACT ADMIN. BY:														
Δ REV NO.	REVISION			DATE	DRAWN BY / EMP. NO.	CHECKED BY / EMP. NO.	WM APPROVED BY:				CROSS REFERENCE FILE NO.:	PROJECT NUMBER: 215613264												

**Stantec**

3800 Colonial Boulevard, Suite 100, Fort Myers, FL 33966
Phone 239-939-1020 • Fax 239-939-3412
Certificate of Authorization #27013 • www.stantec.com

The Contractor shall verify and be responsible for all dimensions. DO NOT scale the drawing. Any errors or omissions shall be reported to Stantec without delay. The Copyright to all designs and drawings are the property of Stantec. Reproduction or use for any purpose other than that authorized by Stantec is forbidden.