


RECEIVED

MAR 19 2009

ADD 2009-00026

EXHIBIT A  
SETBACK EXHIBIT

Attachment "A"

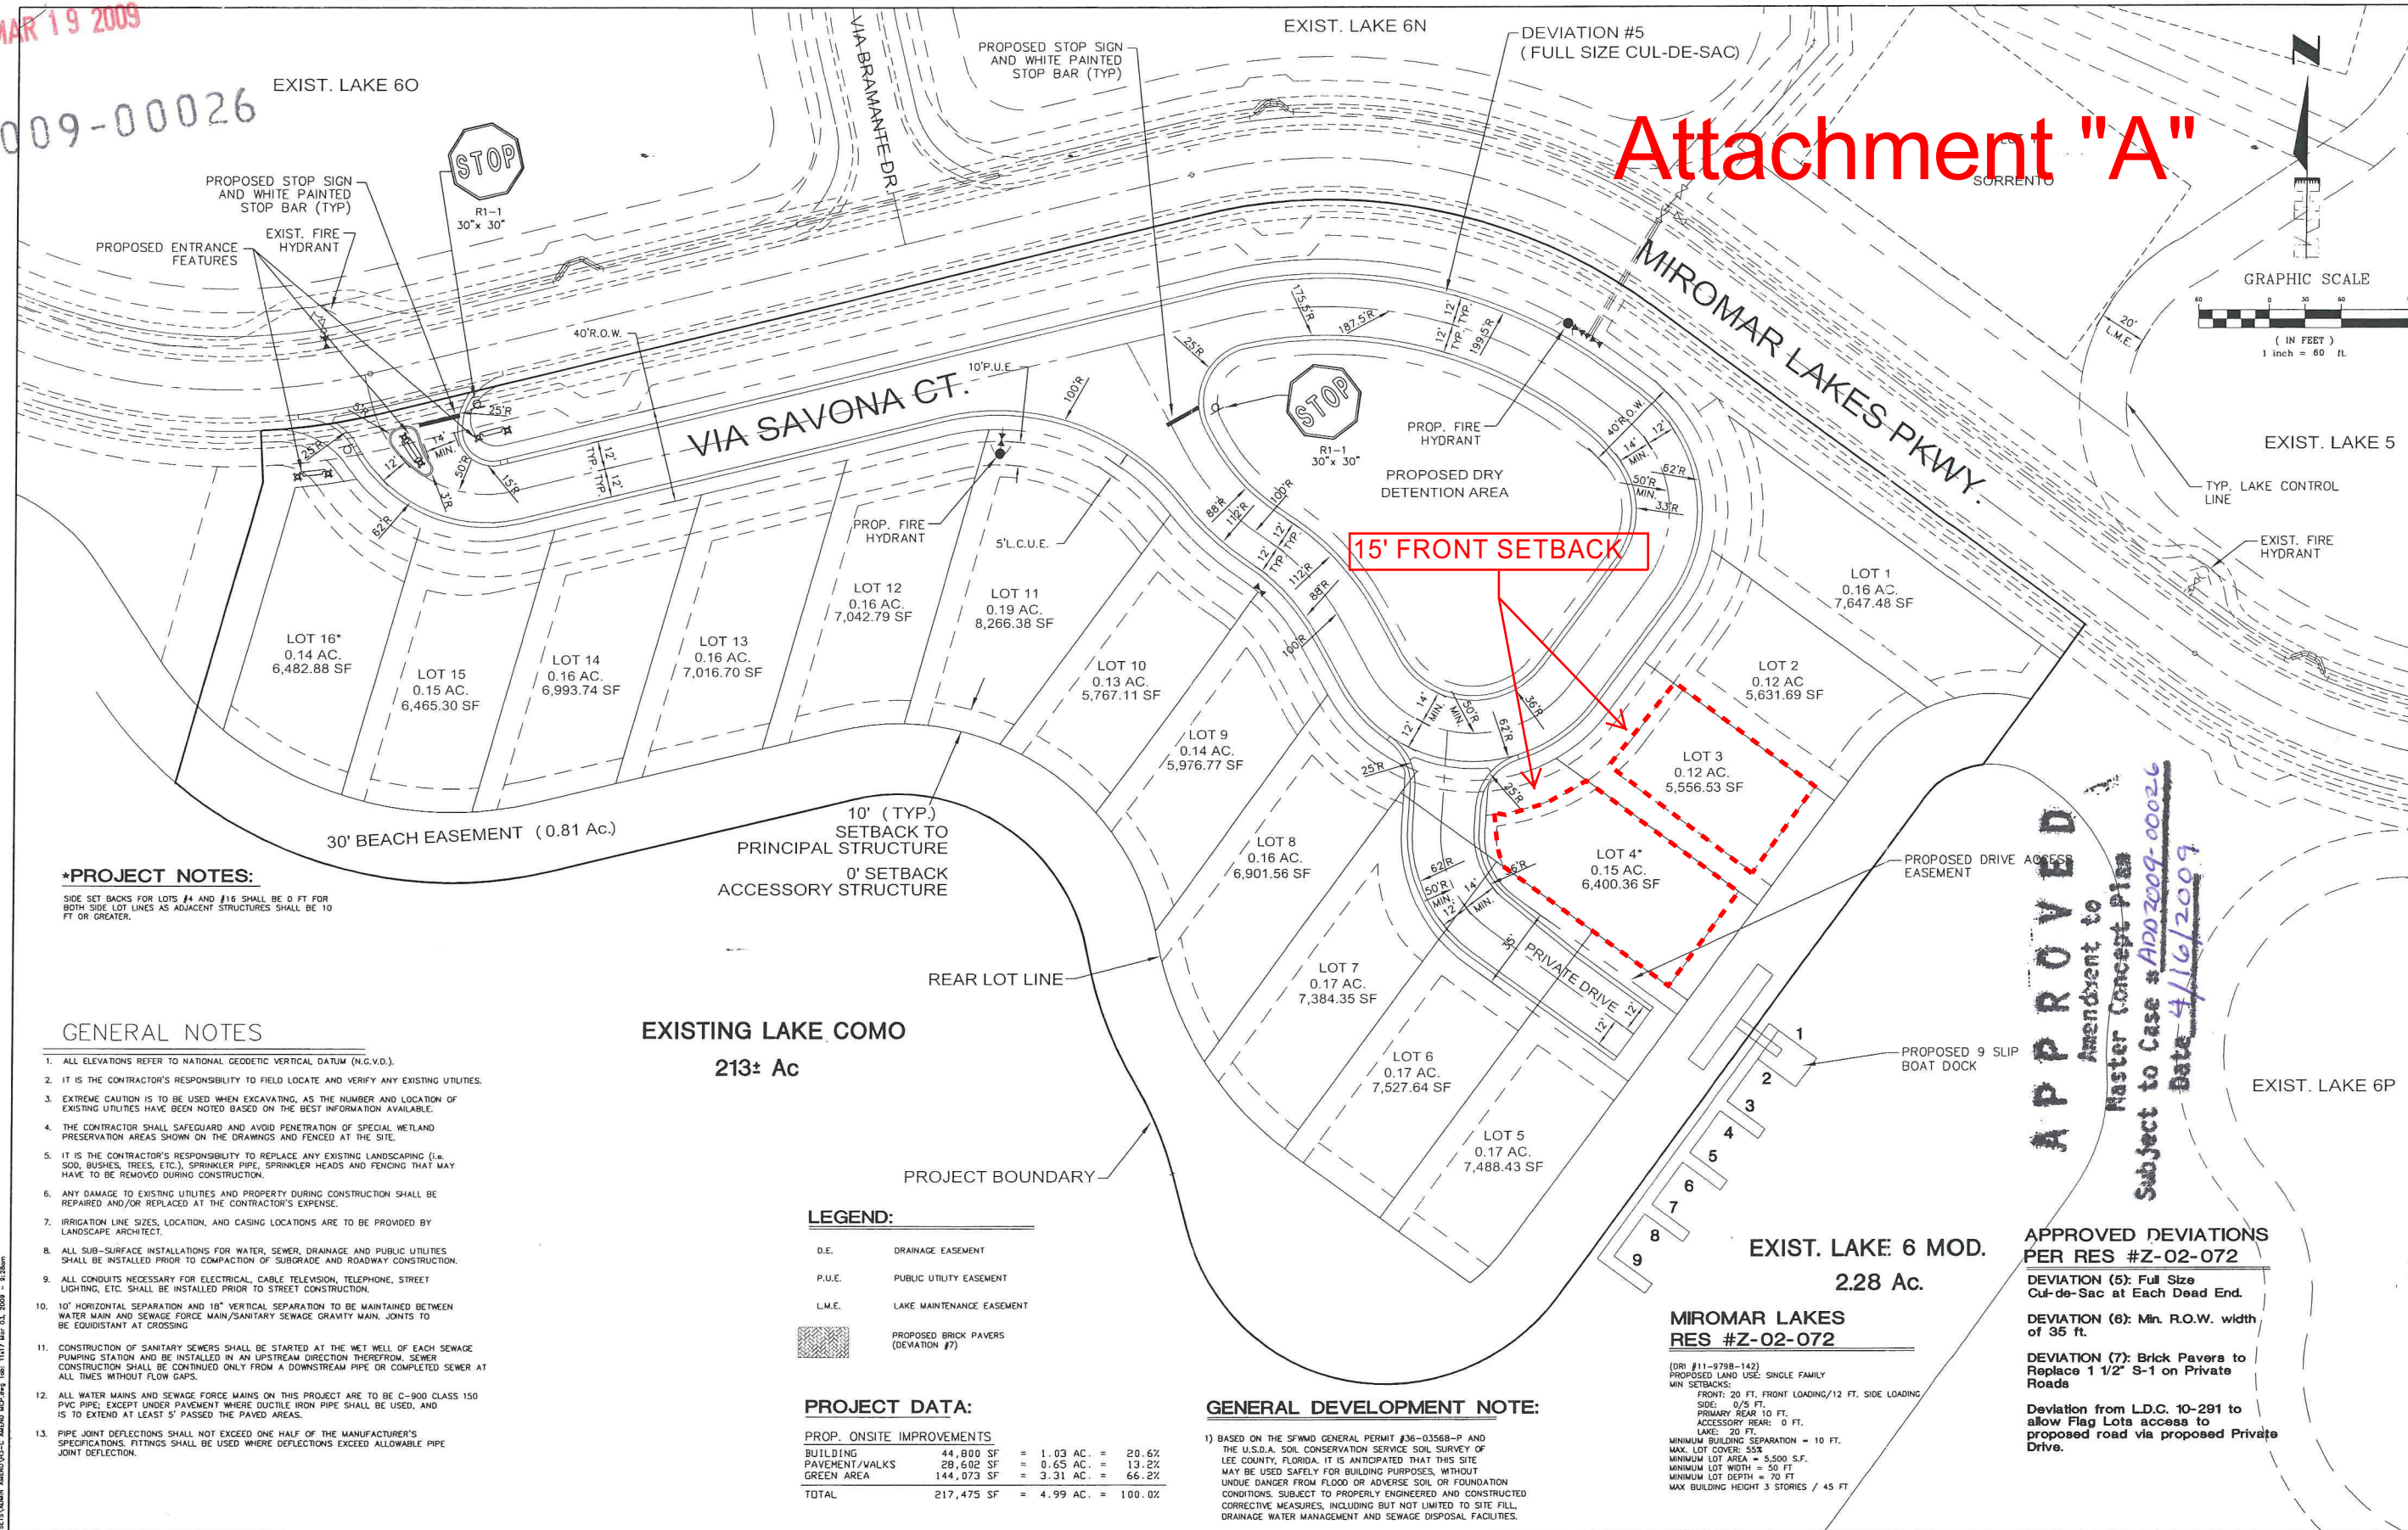

H:\2008\200803\0301\MIROMAR LAKES\MIROMAR LAKES\SETBACK EXHIBIT\MIROMAR LAKES SETBACK EXHIBIT.dwg 13x17 Mar 03, 2009 - 9:26am

| LETTER | REVISIONS | DATE |
|--------|-----------|------|
|        |           |      |
|        |           |      |
|        |           |      |
|        |           |      |

COSTA AMALFI  
MIROMAR LAKES LLC

|                       |                              |
|-----------------------|------------------------------|
| DESIGNED BY<br>C.L.K. | DATE<br>07/25/08             |
| DRAWN BY<br>E.R.T.    | DATE<br>07/25/08             |
| CHECKED BY<br>C.L.K.  | DATE<br>07/26/08             |
| VERTICAL SCALE<br>N/A | HORIZONTAL SCALE<br>1" = 60' |

**H.M.**  
HOLE MONTES  
ENGINEERS - PLANNERS - SURVEYORS  
LANDSCAPE ARCHITECTS

6200 Whiskey Creek Drive  
Fort Myers, FL. 33919  
Phone: (239) 985-1200  
Florida Certificate of  
Authorization No.1772

EXHIBIT H-3.C.  
MASTER CONCEPT PLAN

THESE DRAWINGS ARE NOT  
APPROVED UNLESS SIGNED  
AND SEALED BELOW :

CHARLES L. KREBS, P.E.  
FLORIDA PROFESSIONAL ENGINEER  
REGISTRATION #56835  
DATE

|                                |                              |
|--------------------------------|------------------------------|
| CAD FILE NAME:<br>H-3.C<br>MCP | DRAWING NO.:<br>1183-ADMIN-2 |
| PROJECT NO.:<br>2008.051       | SHEET NO.:<br>2 OF 2         |