


S:\JOBS\6000\ENGINEERING\ZONING\1620_JSP-18-INDIGENOUS-AREAS.DWG 4/22/2016 3:10 PM JORGE SANCHEZ

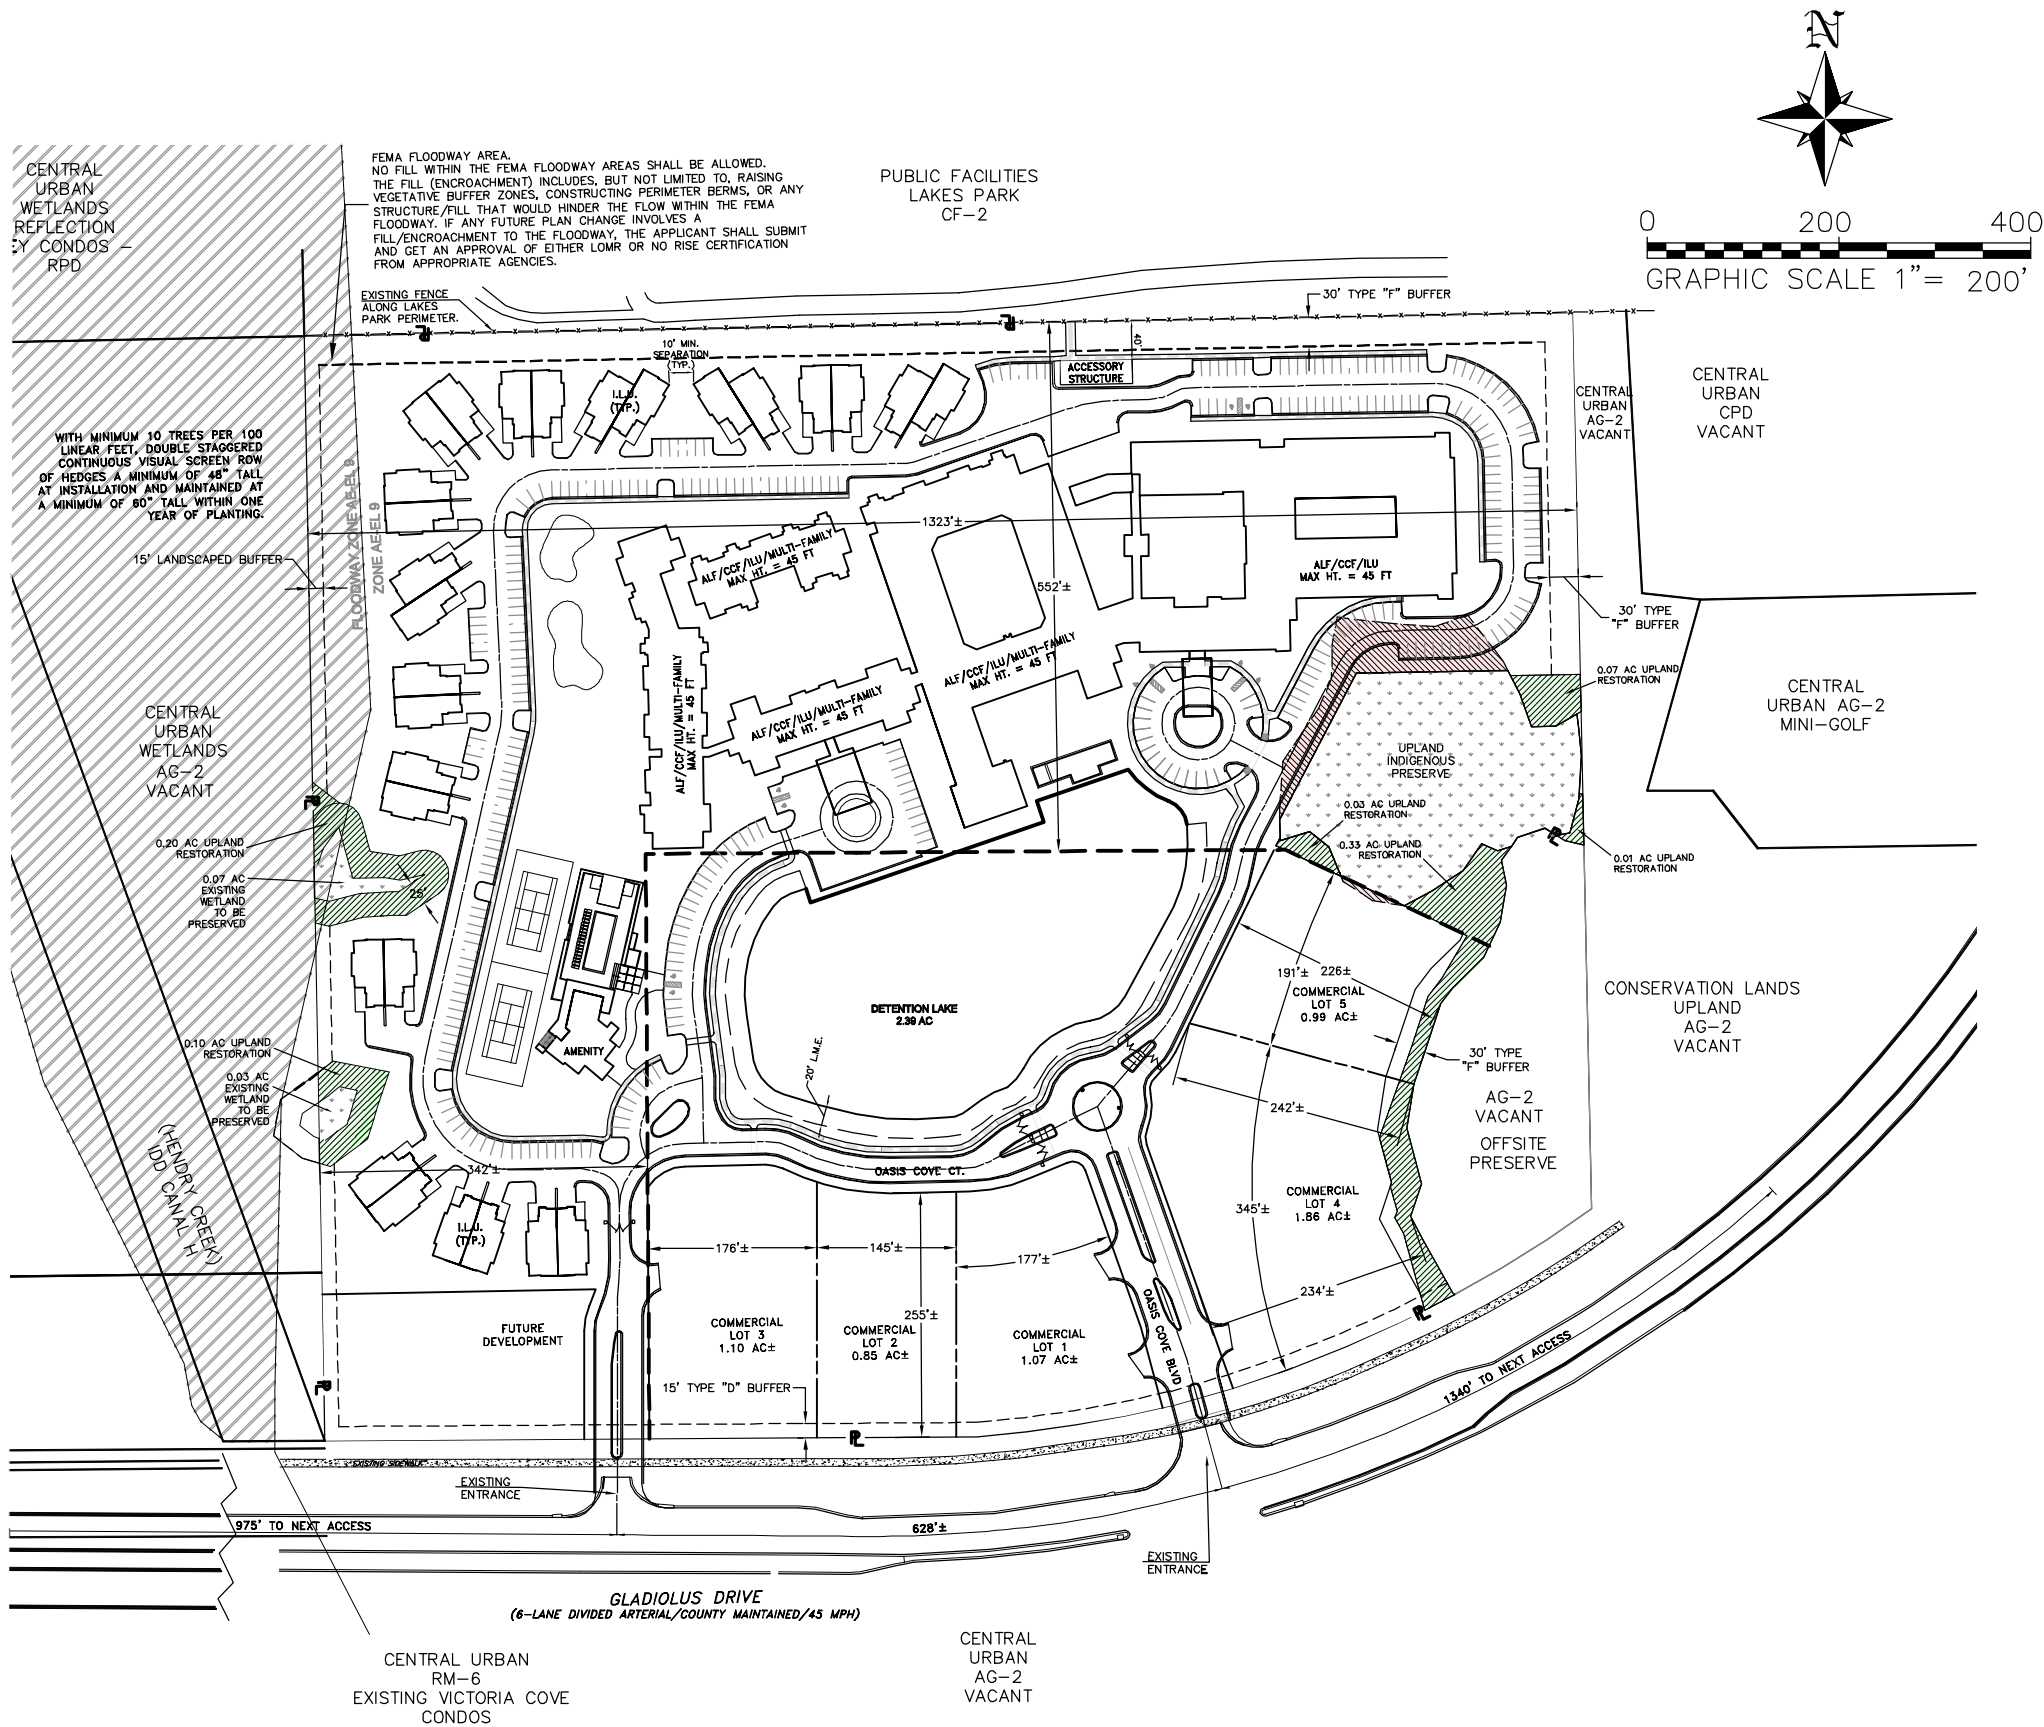

0 200 400
GRAPHIC SCALE 1" = 200'

LEGEND:



1.29 AC INDIGENOUS VEGETATION PROVIDED

1.19 AC UPLAND AREA x 1.25 CREDIT FOR MORE THAN 1 AC [LDC 10.415(b)(3)a] + 10% CREDIT FOR COMBINING WITH OFFSITE PUBLIC PRESERVE [LDC 40-415 (b)(3)b.2.]
(1.19 x 1.35) = 1.60 AC
WETLAND = 0.10 AC
TOTAL INDIGENOUS = 1.70 AC



0.28 AC INDIGENOUS AREAS TO BE IMPACTED



0.74 AC INDIGENOUS CREATION / RESTORATION *

INDIGENOUS CREATION / RESTORATION

* THESE AREAS ARE CURRENTLY DOMINATED BY EXOTICS WITH VERY WIDELY SCATTERED NATIVE SPECIES. ALL WOODY EXOTIC VEGETATION WITHIN THE RESTORATION AREAS WILL BE CUT BY HAND JUST ABOVE NATURAL GRADE AND THE STUMP TREATED WITH AN APPROPRIATE HERBICIDE CONTAINING AN INDICATOR DYE. TREATMENT WILL OCCUR IMMEDIATELY FOLLOWING CUTTING TO ENSURE MAXIMAL UPTAKE OF THE HERBICIDE. THE RESULTING VEGETATIVE MATERIAL WILL BE REMOVED FROM THE PRESERVE AND DISPOSED OF AT AN UPLAND LOCATION IN ACCORDANCE WITH ALL APPLICABLE LOCAL REGULATIONS. CARE WILL BE TAKEN TO MINIMIZE IMPACTS TO NATIVE VEGETATION WITHIN THE AREAS TO THE DEGREE PRACTICABLE. ONCE THE EXOTICS ARE REMOVED, NATIVE PLANTS WILL BE INSTALLED. THIS WILL CONSIST OF SIX FEET TALL TREES (CABBAGE PALM, SLASH PINE, AND LAUREL OAK) 12± FEET ON CENTER, ONE GALLON SHRUBS (SUCH AS MYRSINE, WAX-MYRTLE, WHITE STOPPER, COCO PLUM, AND WHITE INDIGO BERRY) FIVE FEET CENTER, AND ONE GALLON GROUND COVER (SUCH AS BUSHY BLUESTEM, LOVEGRASS SAW PALMETTO, AND SAND CORDGRASS) THREE FEET CENTER. CABBAGE PALMS INSTALLED IN THESE AREAS MAY INCLUDE CABBAGE PALMS RELOCATED FROM ON-SITE DEVELOPMENT AREAS. VIABLE EXISTING NATIVE PLANTS LOCATED WITHIN THE RESTORATION AREAS AFTER THE EXOTICS HAVE BEEN REMOVED WILL COUNT TOWARDS THE PLANTING REQUIREMENT. PLANTINGS WITHIN THE RESTORATION AREAS ADJACENT TO COMMERCIAL LOTS 6 AND 7 WILL BE UPSIZED TO MEET THE THE LEE COUNTY LAND DEVELOPMENT CODE REQUIREMENTS FOR THE TYPE "F" BUFFER.

PREPARED FOR:
QUADNUM LAKES PARK LLC
407 LINCOLN RD STE 304
MIAMI BEACH FL 33139

NO.	DATE	REVISION DESCRIPTION	BY
1	4/19/2016	REVISED PER COUNTY COMMENTS	SEH

BANKS
ENGINEERING

Professional Engineers, Planners, & Land Surveyors

10511 SIX MILE CYPRESS PARKWAY
FORT MYERS, FLORIDA 33966
PHONE: (239) 939-5490 FAX: (239) 939-2523
ENGINEERING LICENSE # EB 6469
SURVEY LICENSE # LB 6690
WWW.BANKSENG.COM

INDIGENOUS RESTORATION PLAN (EXHIBIT D-7-Y)

AVIDA
LEE COUNTY, FLORIDA

DATE	PROJECT	DRAWING	DESIGN	DRAWN	CHECKED	SCALE	SHEET	OF
1/21/2016	1620	IRP	DRU	SDJ	DRU	1" = 200'	1	1