


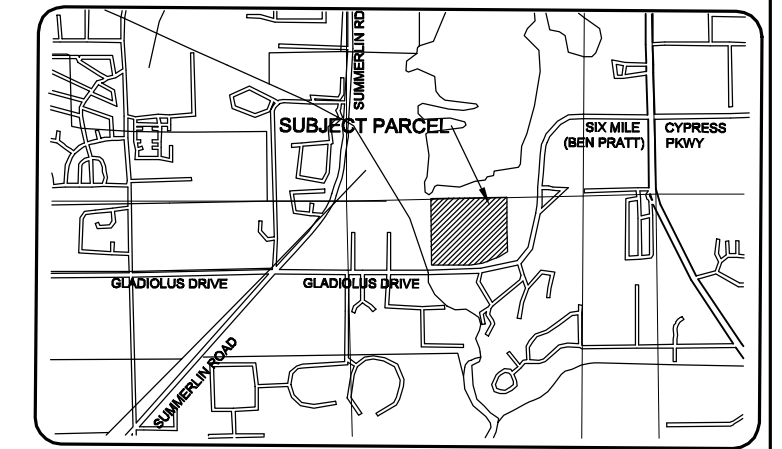

OPEN SPACE TABLE:  
REQUIRED OPEN SPACE:  
RPD: 40% 21.75 @ 40% = 8.70 AC.  
CPD: 30% 10.79 @ 30% = 3.24 AC.  
TOTAL: 11.94 AC.

1.29 ACRES TOTAL RAW INDIGENOUS

TOTAL OPEN SPACE PROVIDED WITHIN RPD = MINIMUM 9.75 AC/C

TOTAL OPEN SPACE PROVIDED WITHIN CPD = MINIMUM 3.24 AC

TOTAL OPEN SPACE PROVIDED = MINIMUM 12.99 AC/CR



- = PROPOSED SIDEWALK
- = INDIGENOUS PRESERVE
- = UPLAND RESTORATION AREAS
- = SPECIAL CONDITION/DEVIATION

TYPICAL COMMERCIAL BUILDINGS  
N.T.S.

# Exhibit E

|           |         |         |        |       |         |         |       |
|-----------|---------|---------|--------|-------|---------|---------|-------|
| DATE      | PROJECT | DRAWING | DESIGN | DRAWN | CHECKED | SCALE   | SHEET |
| 1/21/2016 | 1620    | MCP     | SEH    | JS    | SEH     | 1"=200' | 1     |