


TOTAL OPEN SPACE PROVIDED = MINIMUM 12.99 AC/CR

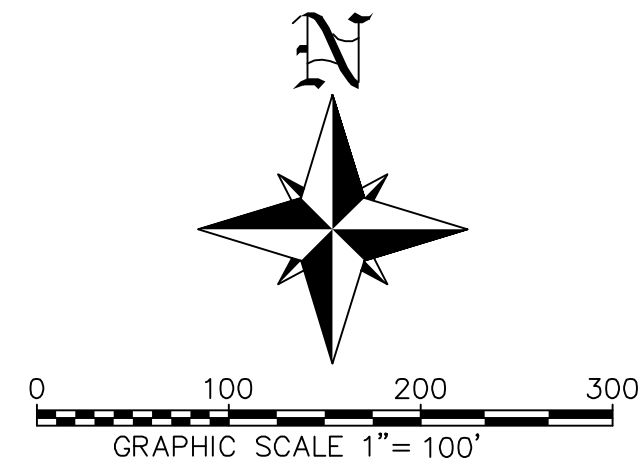

- = PROPOSED SIDEWALK
- = INDIGENOUS PRESERVE
- = UPLAND RESTORATION AREAS
- = SPECIAL CONDITION/DEVIATION

TYPICAL COMMERCIAL BUILDINGS
N.T.S.

DATE	PROJECT	DRAWING	DESIGN	DRAWN	CHECKED	SCALE	SHEET
1/21/2016	1620	MCP	SEH	JS	SEH	1"=100'	1