

STREET ADDRESS
18791 THREE OAKS PKWY
FORT MYERS, FL 33907

STRAP NUMBER
15-46-25-13-18000.0020

DEVELOPMENT SITE AREAS

TOTAL PARCEL AREA (1.48 AC)	64,392 SF	100.0%
PROPOSED PAVEMENT AREA:	6,763 SF	10.5%
PROPOSED CONCRETE AREA:	21,705 SF	33.7%
PROPOSED BUILDING (FOOT) AREA:	5,820 SF	9.0%
PROPOSED TOTAL IMPERVIOUS AREA:	34,288 SF	53.2%
PROPOSED OPEN GREEN AREA:	24,376 SF	37.9%
PROPOSED DRY DETENTION AREA:	5,728 SF	8.9%
PROPOSED TOTAL Pervious AREA:	30,104 SF	46.8%

OFF-SITE DEVELOPMENT AREA

PROPOSED PAVEMENT AREA:	509 SF
PROPOSED CONCRETE AREA:	1,458 SF
PROPOSED TOTAL IMPERVIOUS AREA:	1,967 SF

PROJECT INFORMATION

CURRENT ZONING	= CPD (COMMERCIAL PLANNED DEVELOPMENT)
PROPOSED LAND USE	= URBAN COMMUNITY
PROPOSED USE	= AUTOMATED CAR WASH
EXIST. FLORIDA LAND	= #1400 - COMMERCIAL & SERVICES
USE CLASSIFICATIONS	= #250 - FIXED SINGLE FAMILY UNITS
EXIST. SOIL TYPES	= #13 - BOKA FINE SAND
IRRIGATION SERVICE	= WELL
ARCHAEOLOGICAL	= NONE
SENSITIVITY LEVEL	= NONE

BUILDING SETBACK REQUIREMENTS

FRONT YARD	= 50' (ARTERIAL AND COLLECTOR STREET)
SIDE YARD	= 15'
REAR YARD	= 20'

LANDSCAPE BUFFER REQUIREMENTS

NORTH	= 5' WIDE BUFFER TO CPD
SOUTH	= 15' WIDE BUFFER TO INTERNAL ROW
EAST	= 15' WIDE BUFFER TO INTERNAL ROW
WEST	= 25' WIDE BUFFER TO PUBLIC ROW

ZONING/ACTUAL USE

PROJECT SITE	= CPD (CAR WASH)
NORTH	= CPD (CAR STATION)
SOUTH	= ROW (OAKS TOWN CENTER LANE)
EAST	= ROW (OAKS CENTER DRIVE)
WEST	= ROW (THREE OAKS PARKWAY)

PARKING REQUIREMENTS

PER SECTION 34-2020(B) LEE COUNTY LAND DEVELOPMENT CODE.	
1.5 SPACES PER CAR STALL FOR CAR WASH	
1 PROPOSED STALL = 15 SPACES	
1 SPACE PER 100 SF FOR THE DOG WASH	
683 SF/700 SF = 6.83 SPACES	
TOTAL REQUIRED SPACES: 9 SPACES (INCLUDING 1 HANDICAP SPACE)	
TOTAL PROVIDED SPACES: 25 (INCLUDING 1 HANDICAP SPACE)	

REFUSE AND SOLID WASTE CALCULATIONS

PROPOSED COMMERCIAL DEVELOPMENT = 5,820 SF BUILDING	
PER LDC SECTION 10-261(A) GARAGE AND RECYCLABLE COLLECTION	
FOR BUILDINGS 5,001-10,000 SF = MIN. 80 SF FOR GARAGE COLLECTION	
AND MIN. 48 SF FOR RECYCLABLE COLLECTION	
TOTAL REQUIRED: 80 SF + 48 SF = 128 SF	
TOTAL PROVIDED: 12 FT X 11 FT = 132 SF	

BICYCLE PARKING REQUIREMENTS



PER SECTION 10-610(D) LEE COUNTY LAND DEVELOPMENT CODE	
1.5 BICYCLE PARKING SPACES PER 1,000 SF OF DEVELOPMENT	
PERCENT OF THE NUMBER OF REQUIRED VEHICLE PARKING SPACES.	
REQUIRED AUTOMOBILE PARKING SPACES = 9	
= 9 AUTOMOBILE PARKING SPACES • 0.05	
= 1 BICYCLE SPACE REQUIRED (ASSUME 3 BICYCLES)	
PROVIDED = 1 (4' X 6') BICYCLE PARK AREA	

OPEN SPACE REQUIREMENTS




REQUIRED OPEN SPACE = 20% OF PARCEL AREA PER LDC 10-415	
= 0.20 X 64,392 SF	
= 12,879 SF REQUIRED	
PROVIDED OPEN SPACE = PROPOSED OPEN GREEN AREA +	
PROPOSED DRY DETENTION AREA	
= 24,376 SF + 5,728 SF	
= 30,104 SF PROVIDED (46.8%)	

NOTES

- ALL EXISTING AND PROPOSED GRACES ARE N.A.Y.D. OF 1988.
- THIS PARCEL LIES IN FLOOD ZONE "X".
- THIS PROJECT PRESENTS NO ADVERSE IMPACTS ON LOCAL GROUND OR SUBSURFACE WATER RESOURCES OR ANY RIVERINE AREAS.
- THIS SITE CAN BE USED SAFELY FOR THE DEVELOPMENT AS SHOWN AND WITHOUT CAUSING FLOOD OR ADVERSE SOIL AND/OR FOUNDATION CONDITIONS.
- THIS SITE DOES NOT EXHIBIT ANY SALT WATER PENNING STANDARDS AND PROVISIONS.

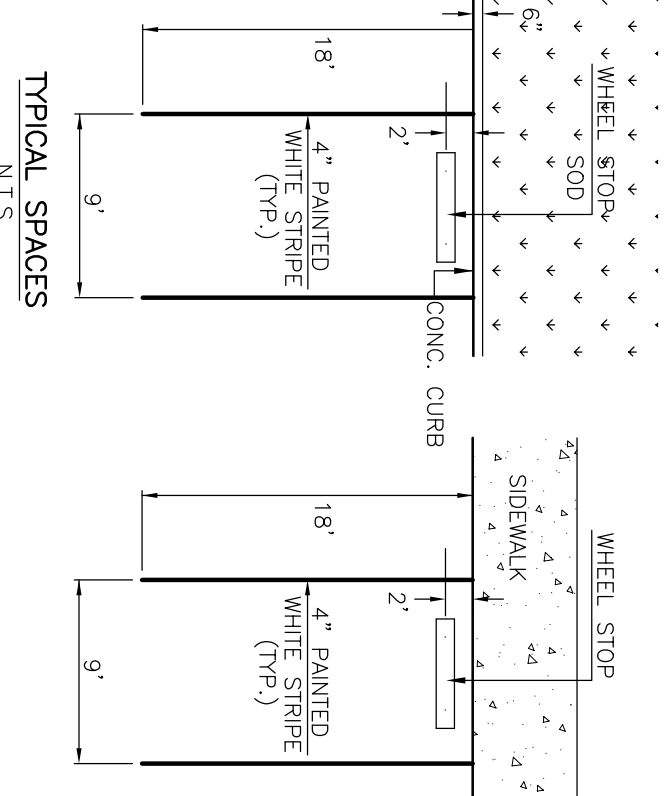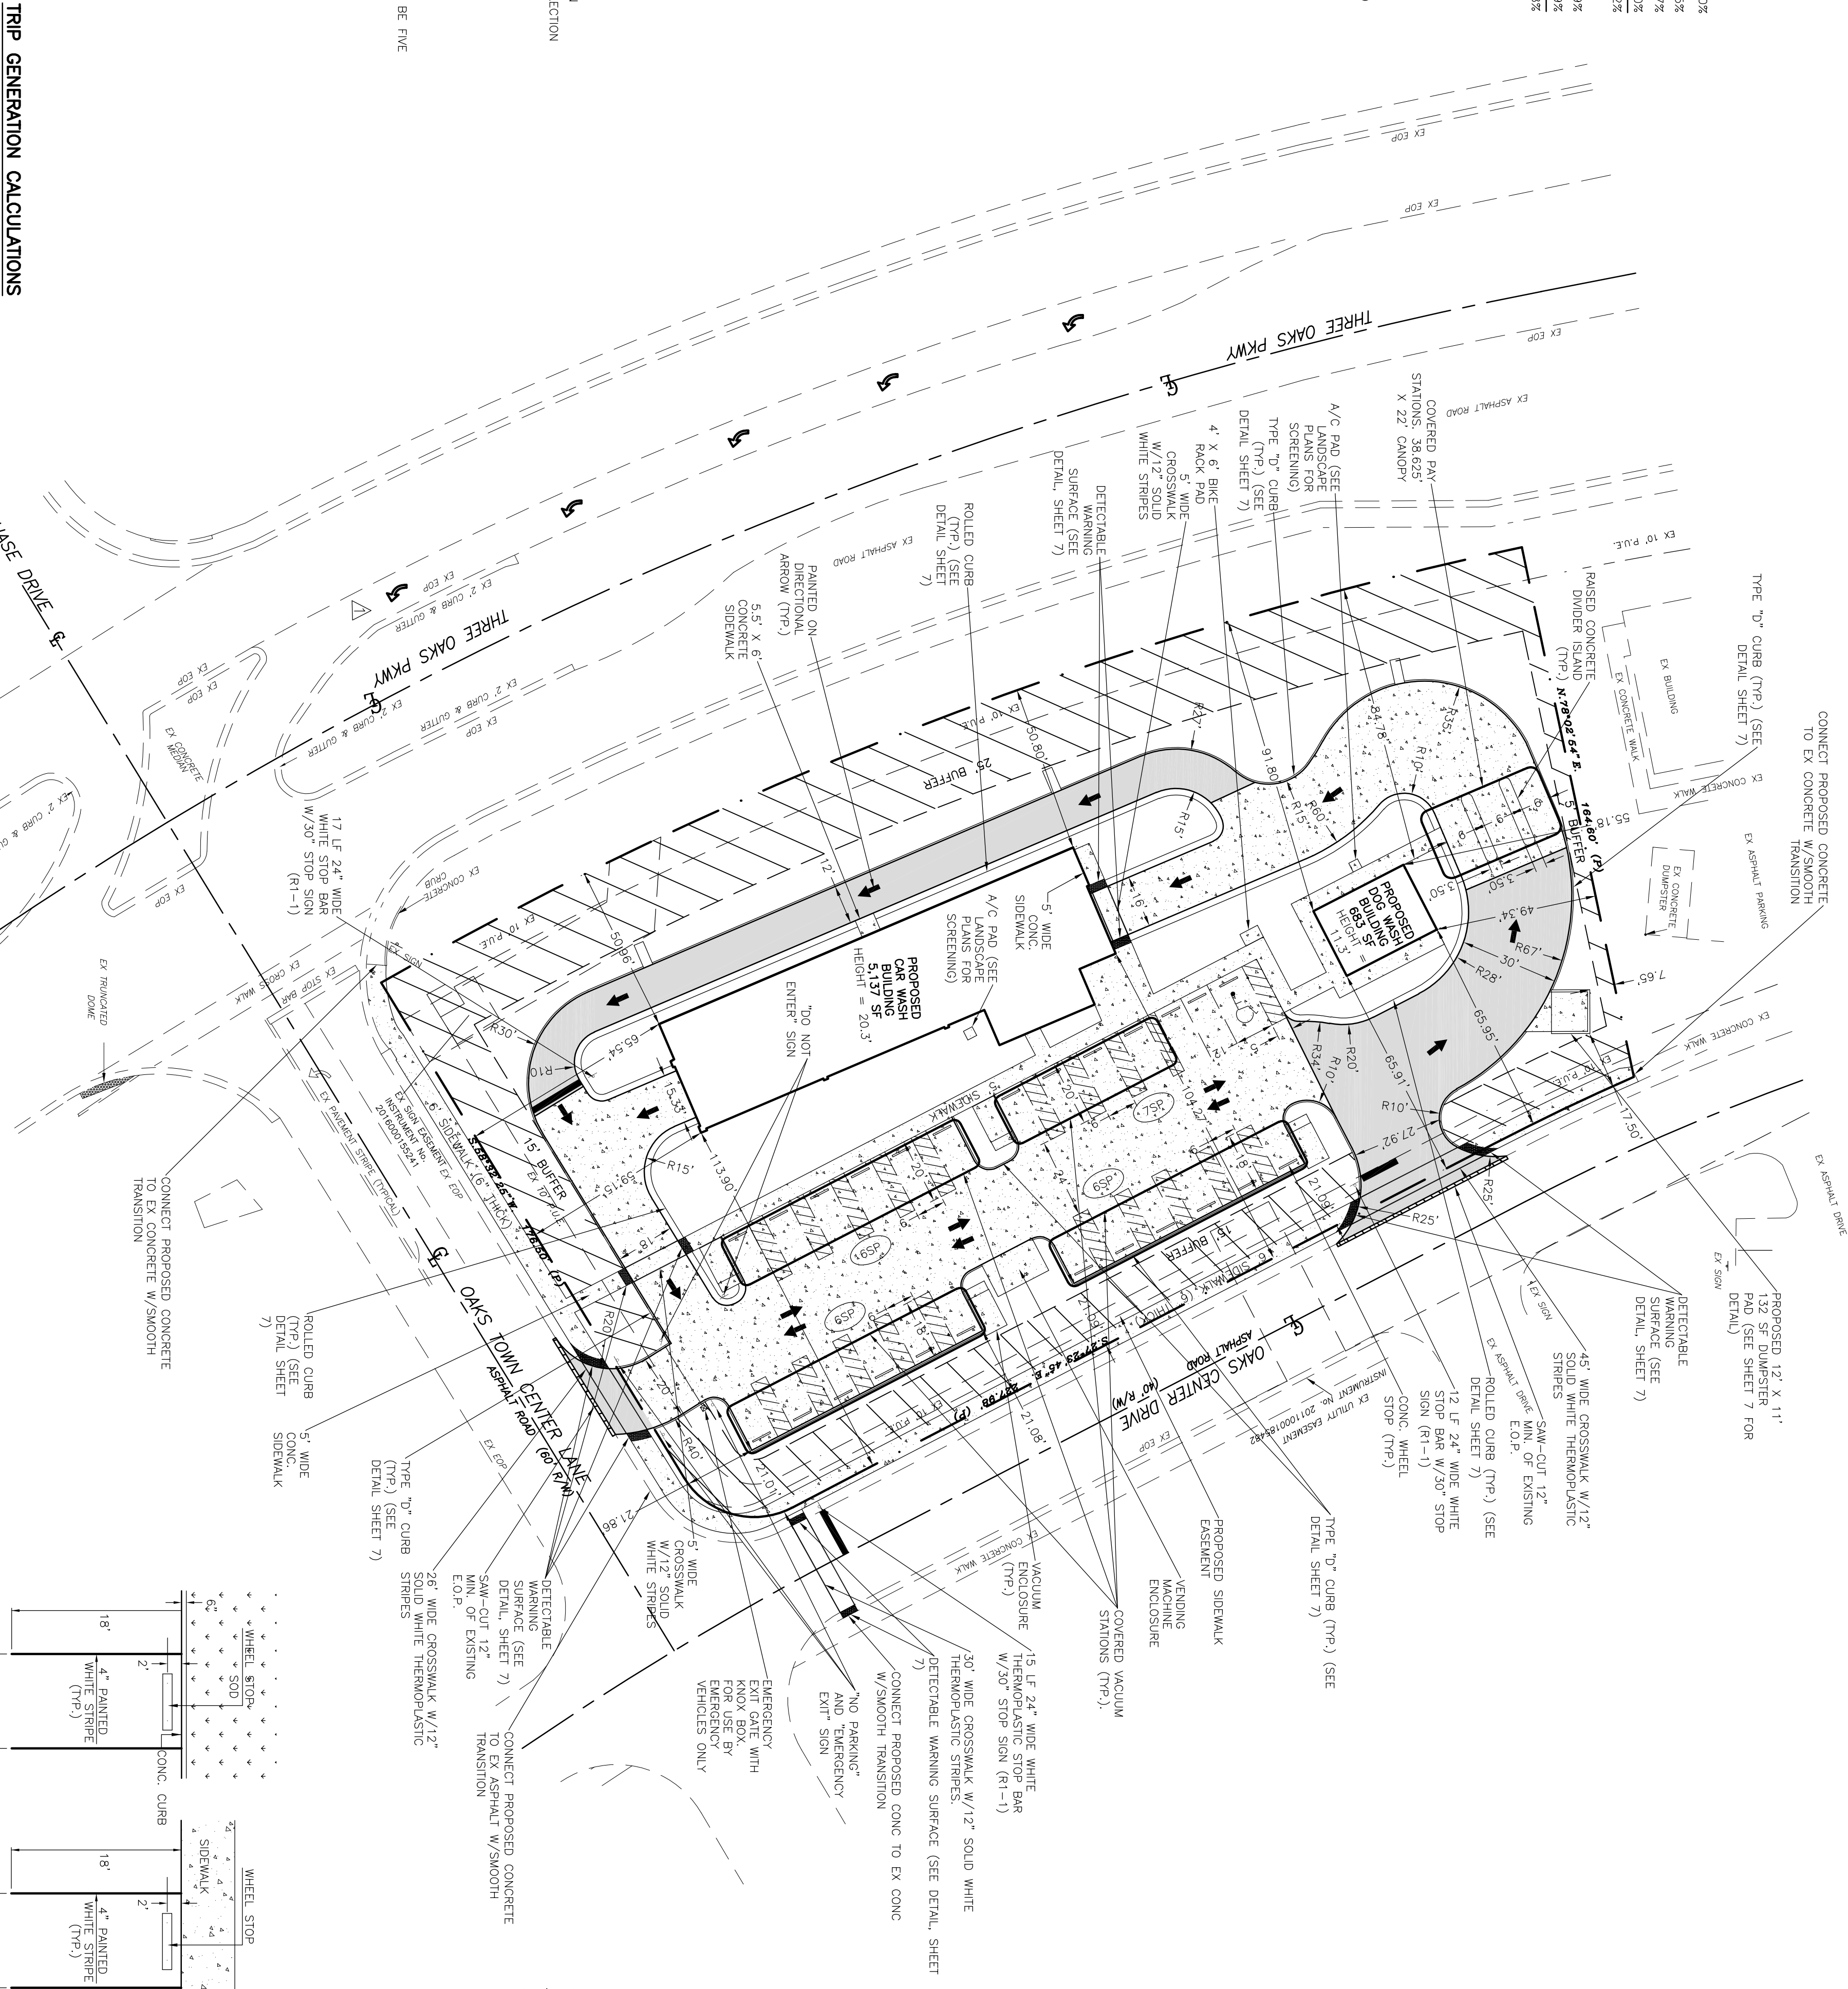

TYPICAL PARKING SPACE DETAILS

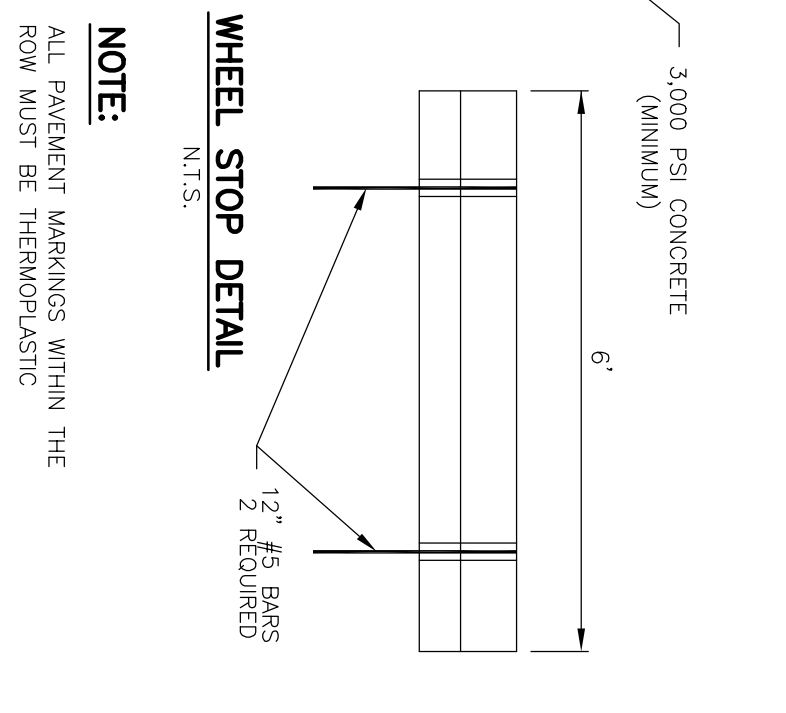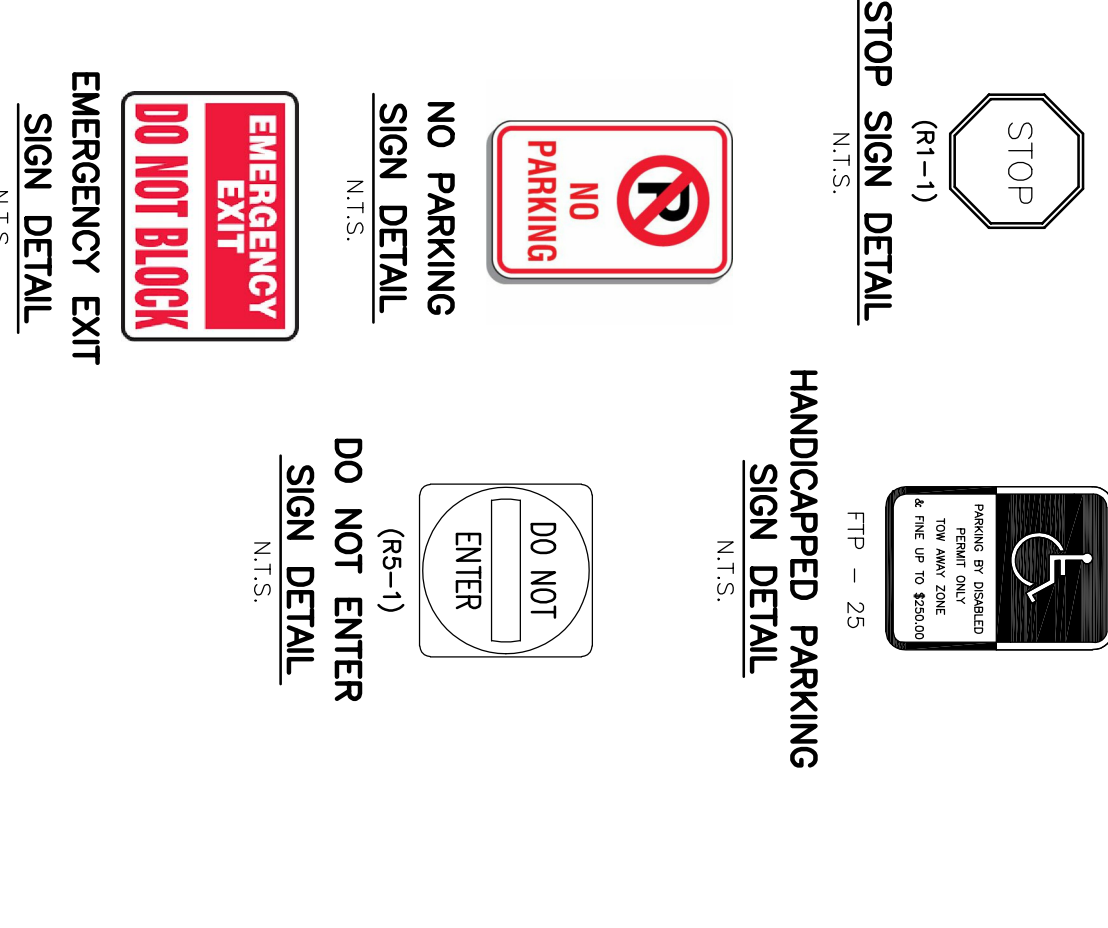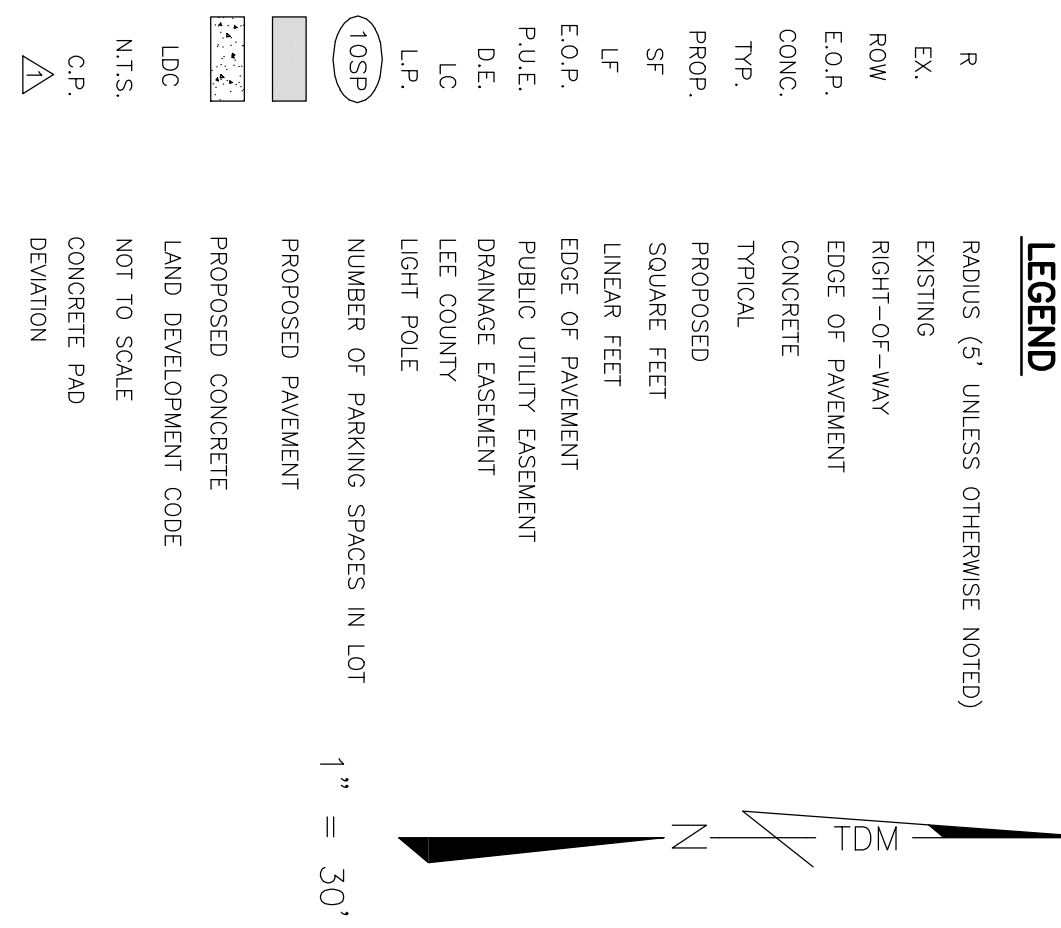

NOT VALID WITHOUT EMBOSSED SEAL, SIGNATURE, AND DATE.

DATE:	01/2023	DESIGNED BY:	ADM
DRAWN BY:	ADM	CHECKED BY:	TDM
APPROVED BY:	TDM		
DRAWING NAME: JOBS/Montpetit/18791 Three Oaks Pkwy/ Drawings/Civil/TDM Site			

**DOWNTOWNER EXPRESS
CAR WASH**

SITE DIMENSION PLAN

Civil Engineering and Planning

dean@tdmconsulting.com
www.tdmcivilengineering.com

CIVIL ENGINEERING
TDM
CONSULTING, INC.

43 Barkley Circle, Suite 200
Fort Myers, FL 33907
Phone: (239) 433-4231
Fax: (239) 433-9632
Cert. of Authorization # 29086

Dean Martin, P.E.
Florida #52022

DATE: