


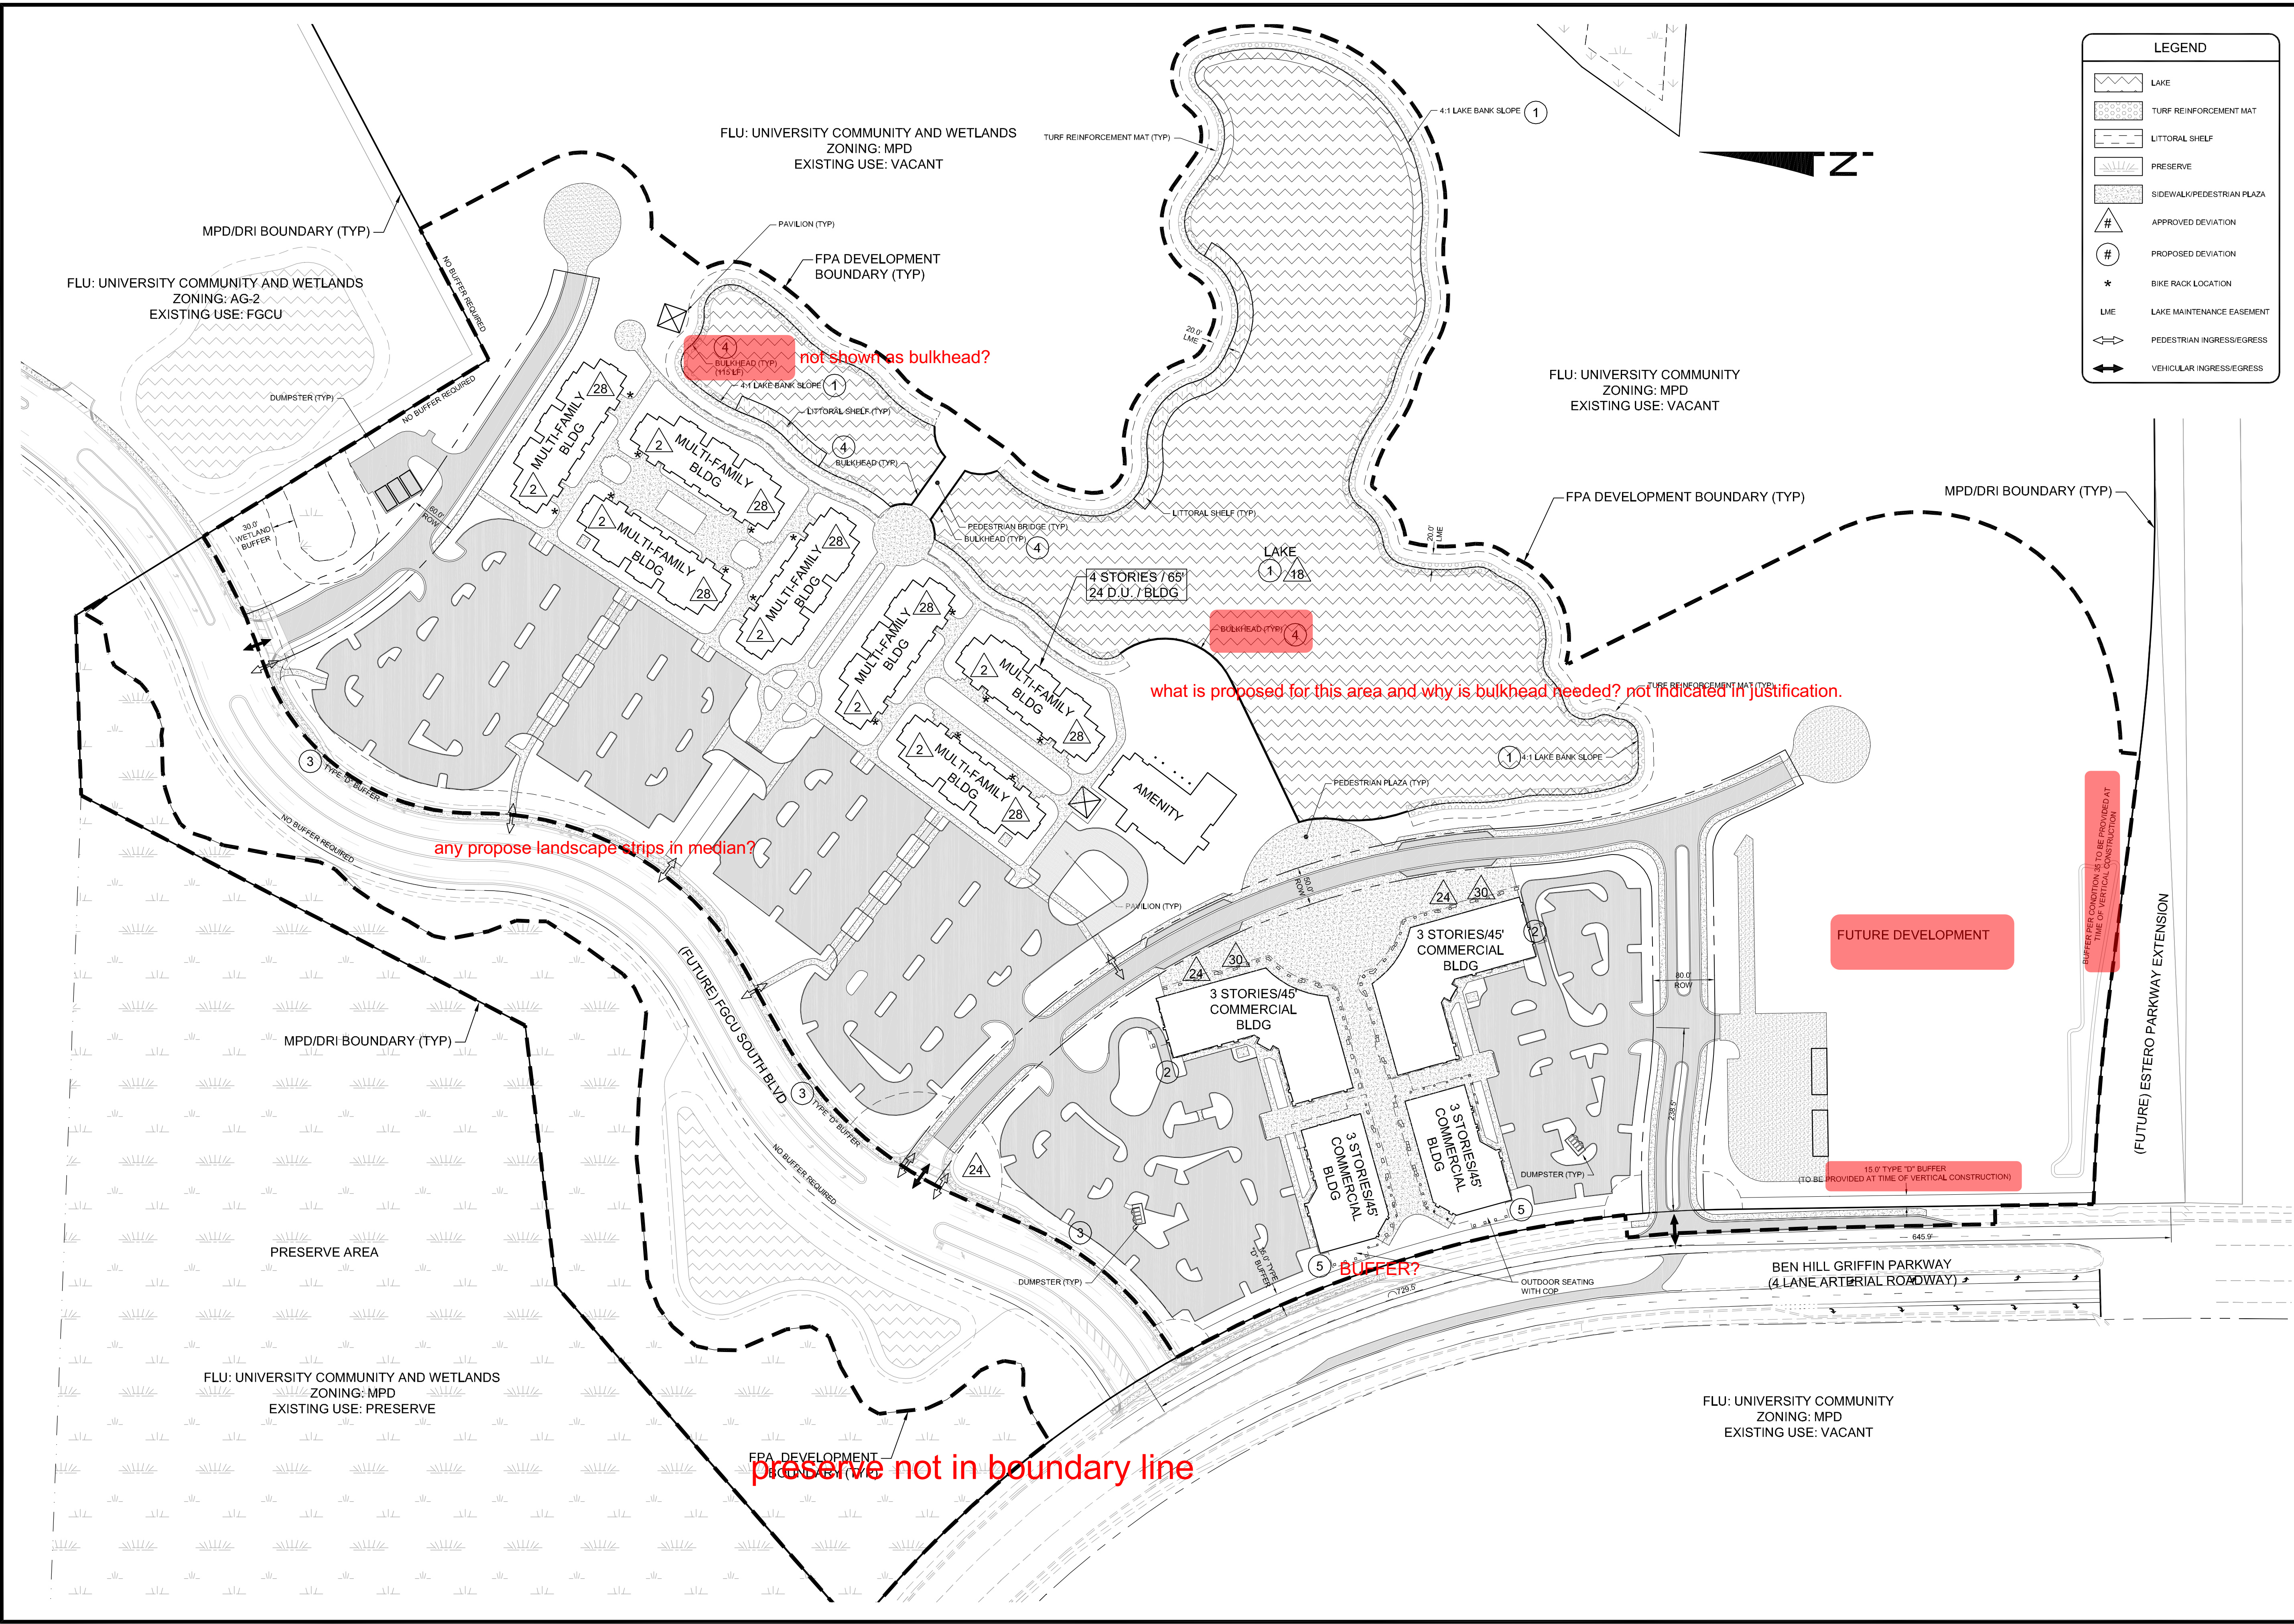

WALDROP
ENGINEERING

CIVIL ENGINEERING &
LAND DEVELOPMENT CONSULTANTS

25100 BONITA GRANDE DRIVE - SUITE 305 BONITA SPRINGS, FL 34135
P: 239-405-7777 F: 239-405-7599 EMAIL: info@waldropengineering.com

UNIVERSITY VILLAGE PHASE I
AT MIROMAR LAKES

CLIENT: MIROMAR LAKES, LLC

FINAL PLAN APPROVAL

PLAN REVISIONS

REV	DATE	DESCRIPTION
1	1/2/2014	REVISED TO SUBMITTED

0 50 100 200
SCALE IN FEET

SET NUMBER: 382-01-03

SHEET: 2