



Attachment "I"

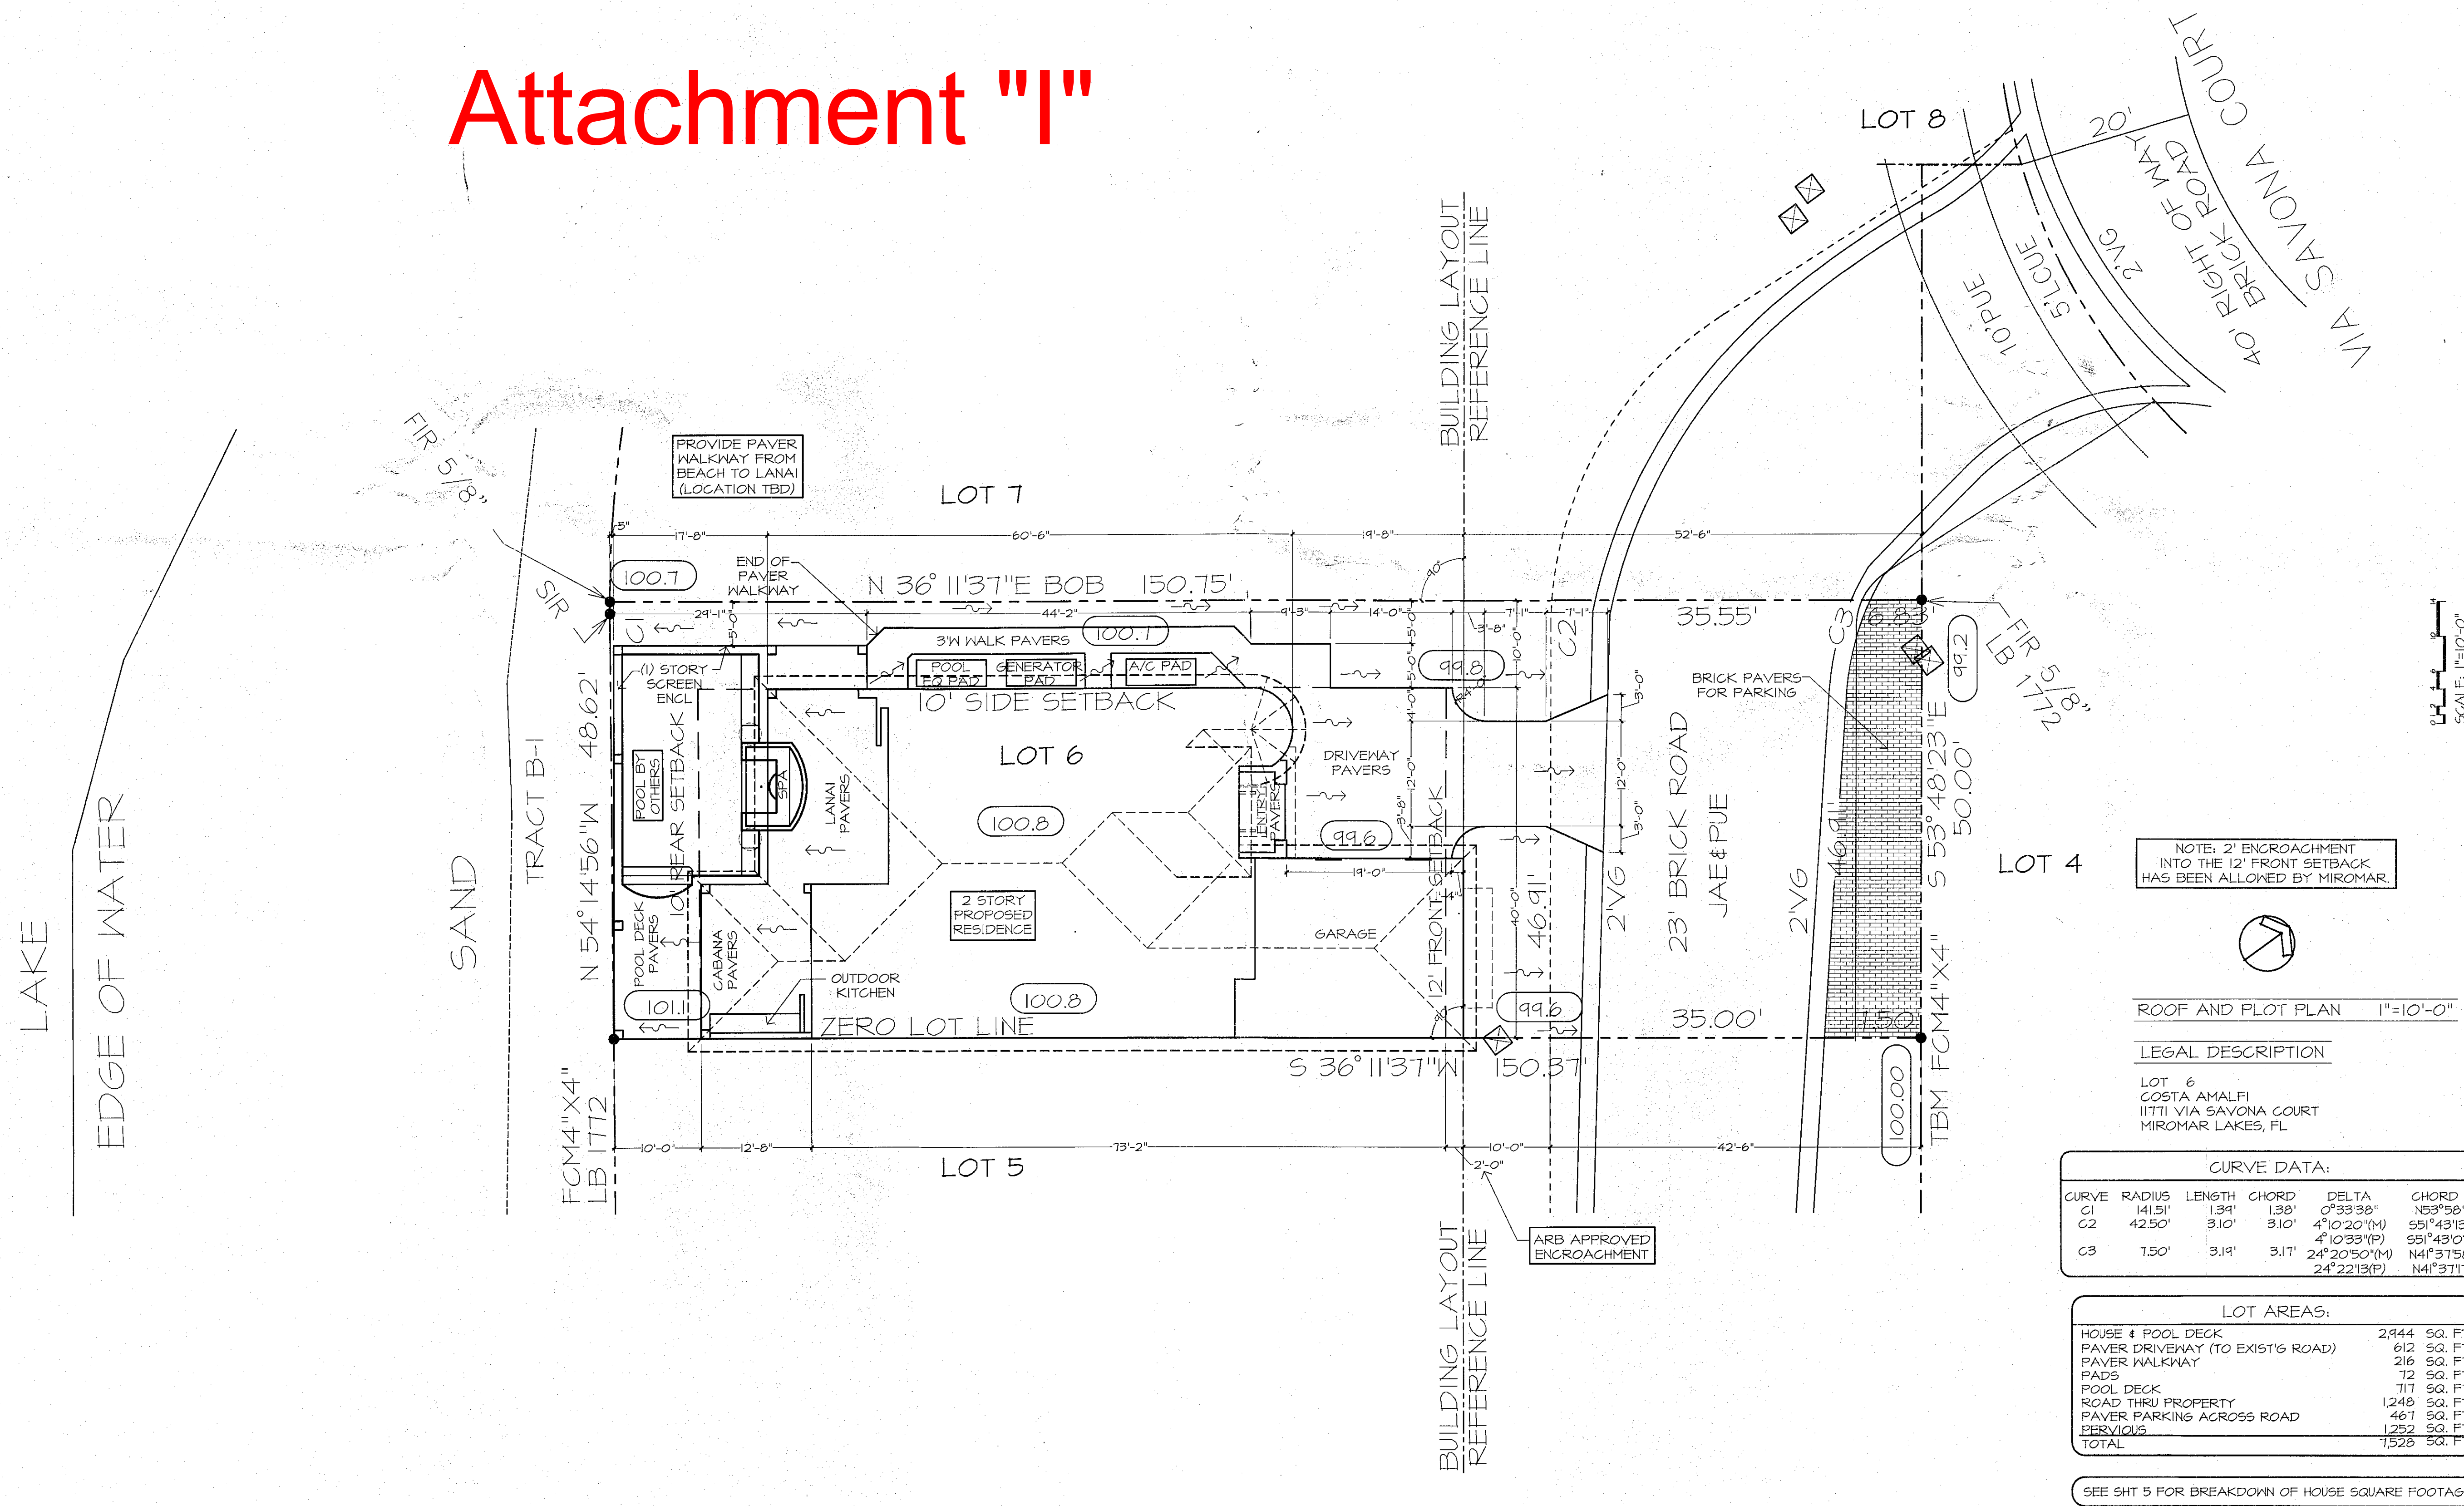

PERMIT SET

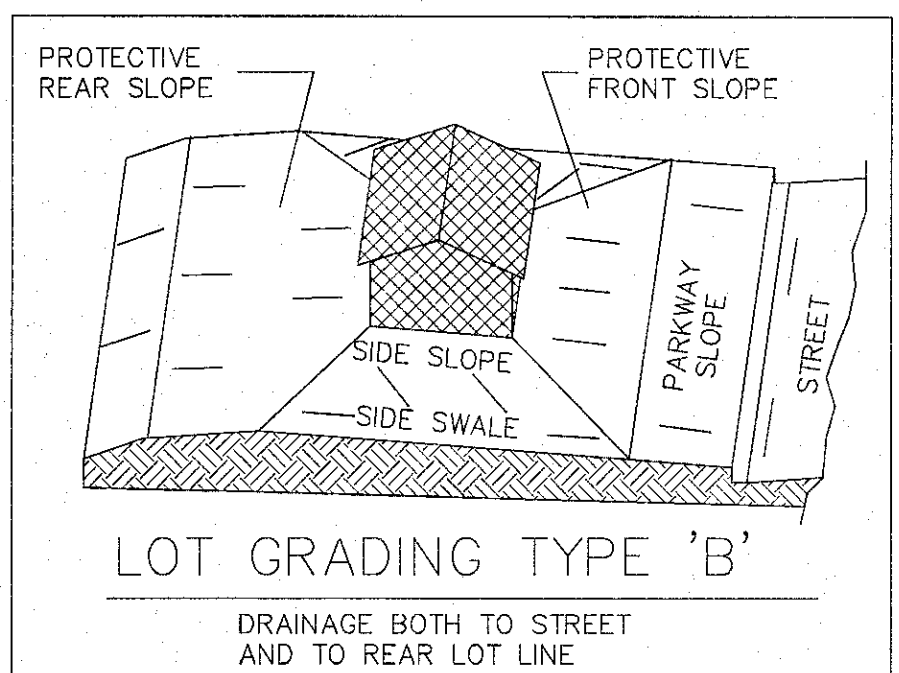

NOTE: 2' ENCROACHMENT
INTO THE 12' FRONT SETBACK
HAS BEEN ALLOWED BY MIROMAR.

ROOF AND PLOT PLAN 1"=10'-0"

LEGAL DESCRIPTION

LOT 6
COSTA AMALFI
11711 VIA SAVONA COURT
MIROMAR LAKES, FL

CURVE DATA:				
CURVE	RADIUS	LENGTH	CHORD	DELTA
C1	141.51'	1.34'	1.38'	0°33'38"
C2	42.50'	3.10'	3.10'	4°10'20"(P)
C3	7.50'	3.19'	3.17'	4°10'33"(P)

LOT AREAS:	
HOUSE & POOL DECK	2,944 SQ. FT.
PAVER DRIVEWAY (TO EXIST'G ROAD)	612 SQ. FT.
PAVER WALKWAY	216 SQ. FT.
PADS	12 SQ. FT.
POOL DECK	717 SQ. FT.
ROAD THRU PROPERTY	1,248 SQ. FT.
PAVER PARKING ACROSS ROAD	467 SQ. FT.
SERVICIS	1252 SQ. FT.
TOTAL	7,526 SQ. FT.

SEE SHT 5 FOR BREAKDOWN OF HOUSE SQUARE FOOTAGE

Arthur Rutenberg
Homes

02/26/14 KSH - A
03/04/14 KSH - A1
07/02/14 KSH - B
11/27/14 KSH - C
07/25/14 KSH - D
04/07/14 KSH - E

PLAN DISCLOSURE

ARTHUR RUTENBERG HOMES, INC. THE DESIGNER HAS REVIEWED THE ARCHITECTURAL DRAWINGS ONLY AS REPRESENTED IN THESE DRAWINGS (PLANS) BUT NOT FOR ANY STRUCTURAL INFORMATION INCLUDED OR OMITTED. THE DESIGNER'S REVIEW IS LIMITED TO THE ARCHITECTURAL DRAWINGS ONLY AND DOES NOT INCLUDE THE STRUCTURAL DRAWINGS. 

SITE PLAN

24X36: 1"=10'-0"
18X24: 1"=20'-0"

PLAN 0005-24-01
JOB # 16-2311 - E - FEENEY
C/S # THRU 11, C/S # 112 THRU 256

11711 VIA SAVONA COURT
MIROMAR LAKES, FL 33909
AN INDEPENDENTLY OWNED AND OPERATED FRANCHISE

A CUSTOM PLAN - T6-21311-E

MR. & MRS. FEENEY

3