

FINAL PLAN APPROVAL

MIROMAR LAKES COSTA AMALFI

MODIFICATION FOR LOTS #5 & #6


APPROVAL HISTORY				
LEE COUNTY NUMBER	TRACT	DATE	TYPE	QUANTITY
Z-99-029	MIROMAR LAKES	9/29/1999	RESOLUTION	N/A
ADD2000-00110	PHASE 1	7/27/2000	SINGLE FAMILY	11 UNITS
ADD2000-00111	PHASE 1	7/27/2000	SINGLE FAMILY	30 UNITS
ADD2000-00117	PHASE 2	7/31/2000	SINGLE FAMILY	51 UNITS
ADD2000-00161	GOLF MAINT.	12/19/2000	COMMERCIAL	7500 S.F.
ADD2000-00191	TEMP CLUBHOUSE	1/8/2001	COMMERCIAL	6,500 S.F.
ADD2001-00018	VALENCIA	5/24/2001	MULTI-FAMILY	80 UNITS
ADD2001-00085	TRACT M & N	9/17/2001	SINGLE FAMILY	27 UNITS
ADD2001-00113A	BEACH CLUB	4/1/2002	RECREATION	4.77 ACRES
ADD2001-00125	TIVOLI	10/16/2001	SINGLE FAMILY	113 UNITS
ADD2001-00142	SALES CENTER	12/20/2001	COMMERCIAL	4,147 S.F.
ADD2002-00045	BELLAVISTA	6/28/2002	MULTI-FAMILY	60 UNITS
ADD2002-00077	MED. VILLAGE	8/5/2002	SINGLE FAMILY	33 UNITS
ADD2002-00168	CAPRINI GREENS	12/17/2002	SINGLE FAMILY	27 UNITS
ADD2003-00028	VAVALDI	4/4/2003	MULTI-FAMILY	60 UNITS
ADD2003-00047	GOLF CLUBHOUSE	5/14/2003	RECREATION	5.45 ACRES
Z-02-072	MIROMAR LAKES	12/15/2003	RESOLUTION	N/A
ADD2003-00151	CAPRINI GREENS MOD	12/18/2003	ADMEND. TO ADD2002-00168	
ADD2004-00033	SAN MARINO	7/21/2004	MULT-FAMILY	160 UNITS
ADD2004-00042	MIRASOL ACCESS	4/2/2004	ACCESS	5.07 ACRES
ADD2004-00045	C1/C2 ACCESS	4/2/2004	ACCESS	1.02 ACRES
ADD2004-00054	PORTO ROMANO	5/11/2004	SINGLE FAMILY	55 UNITS
ADD2004-00070	MIRASOL RESIDENTIAL	7/27/2004	MULTI-FAMILY	120 UNITS
ADD2004-00074	CAPRINI GREENS MOD	4/21/2004	ADMEND. TO ADD2002-00168	
ADD2004-00176	MIRASOL ACCESS MOD	11/17/2004	ADMEND. TO ADD2004-00042	
ADD2004-00177	CASTELLI & ANACAPRI	12/3/2004	SINGLE FAMILY	18 UNITS
ADD2004-00223	MONTEBELLO	01/10/2005	MULTI-FAMILY	120 UNITS
ADD2004-00253	VOLTERRA & BELLINI	4/25/2005	SINGLE FAMILY/ MULTI-FAMILY	72 UNITS
ADD2005-00134	MIRASOL PHASE 2	8/2/2005	MULTI-FAMILY	120 UNITS
ADD2005-00190	RAVENNA	3/31/2006	MULTI-FAMILY	60 UNITS
ADD2006-00004	BEACH CLUB PH. 2	3/13/2006	RECREATION	7.67 ACRES
ADD2006-00002	MIROMAR LAKES PKWY EXTENSION	3/13/2006	ACCESS	133.08 ACRES
ADD2006-00009	EAST 100 Ac.	4/10/2006	SINGLE FAMILY	51 UNITS
Z-06-064	MIROMAR LAKES	10/16/2006	RESOLUTION	N/A
ADD2008-00130	BEACH COTTAGES	12/5/2008	SINGLE FAMILY	16 UNITS
ADD2008-00144	SORRENTO LME MOD.	4/1/2009	ADMEND. TO ADD2006-00009	
ADD2009-00026	COSA AMALFI MOD.	4/16/2009	ADMEND. TO ADD2008-00130	
ADD2009-00026	COSA AMALFI MOD	3/8/2010	ADMEND. TO ADD2009-00026	
Z-10-019	MIROMAR LAKES	10/16/2006	RESOLUTION	N/A
Z-12-004	MIROMAR LAKES	10/16/2006	RESOLUTION	N/A
ADD2012-00110	PENINSULA PHASE III	5/16/2012	SINGLE FAMILY	28 UNITS
ADD2014-00102	PENINSULA PHASE IV	8/15/2014	SF / MF	28/48 UNITS
ADD2014-00175	COSTA AMALFI MOD.	10/27/2014	ADMEND. TO ADD2008-00130	
ADD2014-00213	UNIVERSITY VILLAGE PH. 1	PENDING	MIXED USE	168 M.F. UNITS 75,000 S.F.
ADD2015-00070	LAKE SHORELINE STABILIZATION	PENDING	RECREATIONAL	RIP RAP TO 65%
ADD2015-00079	TRACT M-M	07/14/15	SINGLE FAMILY	12 UNITS

- 1.) THESE PLANS HAVE BEEN PREPARED IN ACCORDANCE WITH AND ARE COVERED BY THE STATE OF FLORIDA, DEPARTMENT OF TRANSPORTATION, ROADWAY AND TRAFFIC DESIGN STANDARDS (BOOKLET DATED JANUARY, 2004), AND AMENDMENTS THERETO.
- 2.) GOVERNING SPECIFICATIONS: STATE OF FLORIDA, DEPARTMENT OF TRANSPORTATION, STANDARD SPECIFICATIONS, DATED 2008, AND AMENDMENTS THERETO, AS NOTED IN THE TECHNICAL SPECIFICATIONS AND CONTRACT DOCUMENTS FOR THIS PROJECT.

PREPARED FOR :
MIROMAR LAKES GOLF CLUB LLC.

CONTACT PERSON: MIKE ELGIN
10801 CORKSCREW ROAD STE. 305
ESTERO, FL. 33928
PH (239) 948-3666
FX (239) 948-3667

SECTION 14 TS 46 RE 25
LEE COUNTY, FLORIDA
DATE: JULY, 2015

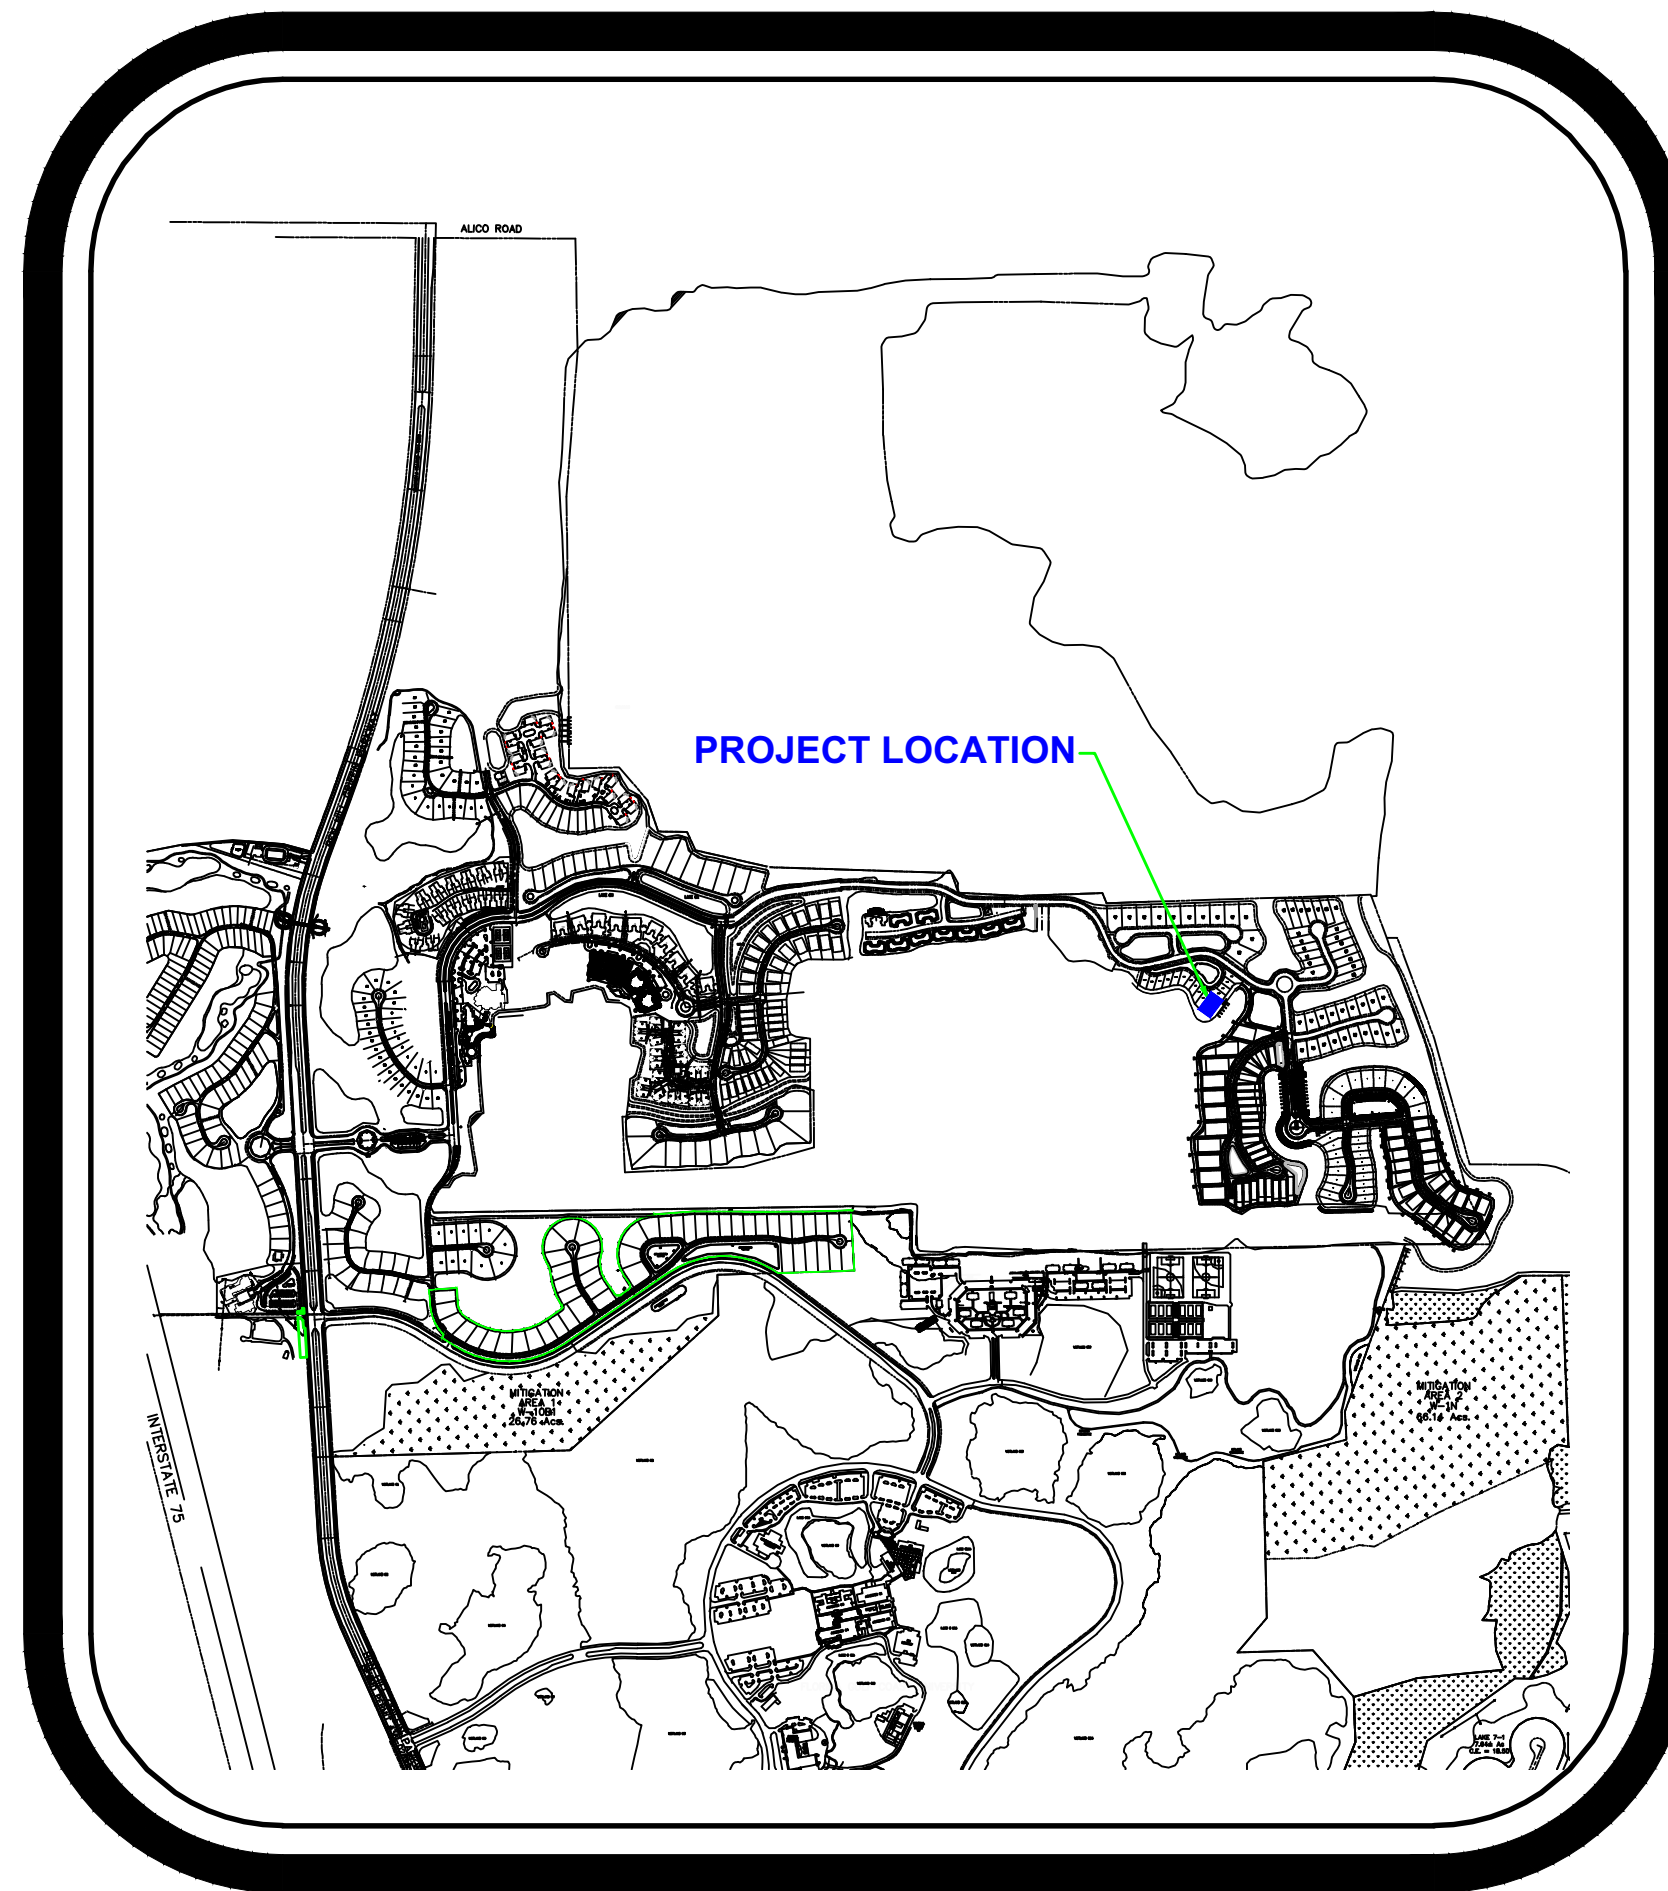

PROPERTY LOCATION MAP
N.T.S.
STRAP NUMBERS

13-46-25-03-00000.0050
13-46-25-03-00000.0060

OPEN SPACE	
OPEN SPACE	AREA (ACRES)
GOLF COURSE	218.96
PHASE I	61.72
PHASE II	13.10
GOLF MAINTENANCE	0.92
VALENCIA	8.08
TRACT M & N	4.77
BEACH CLUB	2.34
TIVOLI	0
BELLAVISTA	3.55
MEDITERRANEAN VILLAGE	6.71
CAPRINI GREENS	1.19
VAVALDI	0
GOLF CLUBHOUSE	2.51
SAN MARINO	13.40
MIRASOL ACCESS DRIVE	1.31
TRACT C1/C2 ENTRANCE	0.39
PORTO ROMANO	2.90
MIRASOL RESIDENTIAL	0
CASTELLI & ANACAPRI	0.92
VOLTERRA & BELLINI	5.89
RAVENNA	3.17
BEACH CLUB PH.2	2.73
MIROMAR LAKES PKWY. EXTENSION	0
EAST 100 Ac.	0
BEACH COTTAGES	3.10
PENINSULA PHASE III	6.16
PENINSULA PHASE IV	16.33
UNIVERSITY VILLAGE PH I	24.74
LAKE SHORE STABILIZATION	0
TRACT M-M	1.90
TOTAL	407.00

BOAT DOCK HISTORY

SINGLE FAMILY SUBDIVISIONS	BOAT SLIPS APPROVED	BOAT SLIPS PROPOSED
VERONA LAGO	55	0
CAPRINI GREENS/BELLAMARE	18	0
ISOLA BELLA	13	0
CASTELLI & ANACAPRI	17	0
VOLTERRA	12	0
COSTA AMALFI (BEACH COTTAGES)	9	0
SORENTO (EAST 100 AC.)	11	0
PORTOFINO (EAST 100 AC.)	20	0
MURANO (EAST 100 AC.)	19	0
NAVONA (PENINSULA PH III)	18	0
SALERNO (PENINSULA PH III)	10	0
SALERNO (PENINSULA PH IV)	22	0
ESTATE LOTS (PENINSULA PH IV)	0	0
VILLA LOTS (PENINSULA PH IV)	0	0
TRACT M-M	0	0
TOTAL	235	0
ANCILLARY (250 MAXIMUM)	BOAT SLIPS APPROVED	BOAT SLIPS PROPOSED
BEACH CLUB PH I	13	0
BEACH CLUB PH II	13	0
BEACH CLUB PH III	13	0
VIVALDI	18	0
MIRASOL BEACH PH 1&2	18	0
BELLINI	18	0
RAVENNA	60	0
THE PENINSULA PH IV	16	0
	169	0
TOTAL PROPOSED & APPROVED ANCILLARY SLIPS		169
TOTAL REMAINING ANCILLARY SLIPS		81

EACH SINGLE-FAMILY LAKEFRONT LOT IS ALLOWED TO HAVE ONE DOCK. SINGLE-FAMILY LAKEFRONT LOT DOCKS MAY BE CONVERTED TO MULTIPLE-FAMILY SLIPS FOR WET BOAT STORAGE ON A ONE FOR ONE (1:1) BASIS.

AN ADDITIONAL 250 (MAXIMUM) ANCILLARY SLIPS FOR WET BOAT STORAGE ARE ALLOWED ON THE LAKE.

PREPARED BY :
HM
HOLE MONTES
ENGINEERS • PLANNERS • SURVEYORS

6200 Whiskey Creek Drive
Fort Myers, FL. 33919
Phone: (239) 985-1200
Florida Certificate of
Authorization No.1772

THESE DRAWINGS ARE NOT APPROVED UNLESS SIGNED AND SEALED BELOW :	REFERENCE NO. 1373-01 CS	DRAWING NO. 1373-01
CHARLES L. KREBS, P.E. FLORIDA PROFESSIONAL ENGINEER REGISTRATION #56835 DATE	PROJECT NO. 2015.014	SHEET NO. 1 OF 2
REVISED PER LC COMMENTS		8/18/15

