


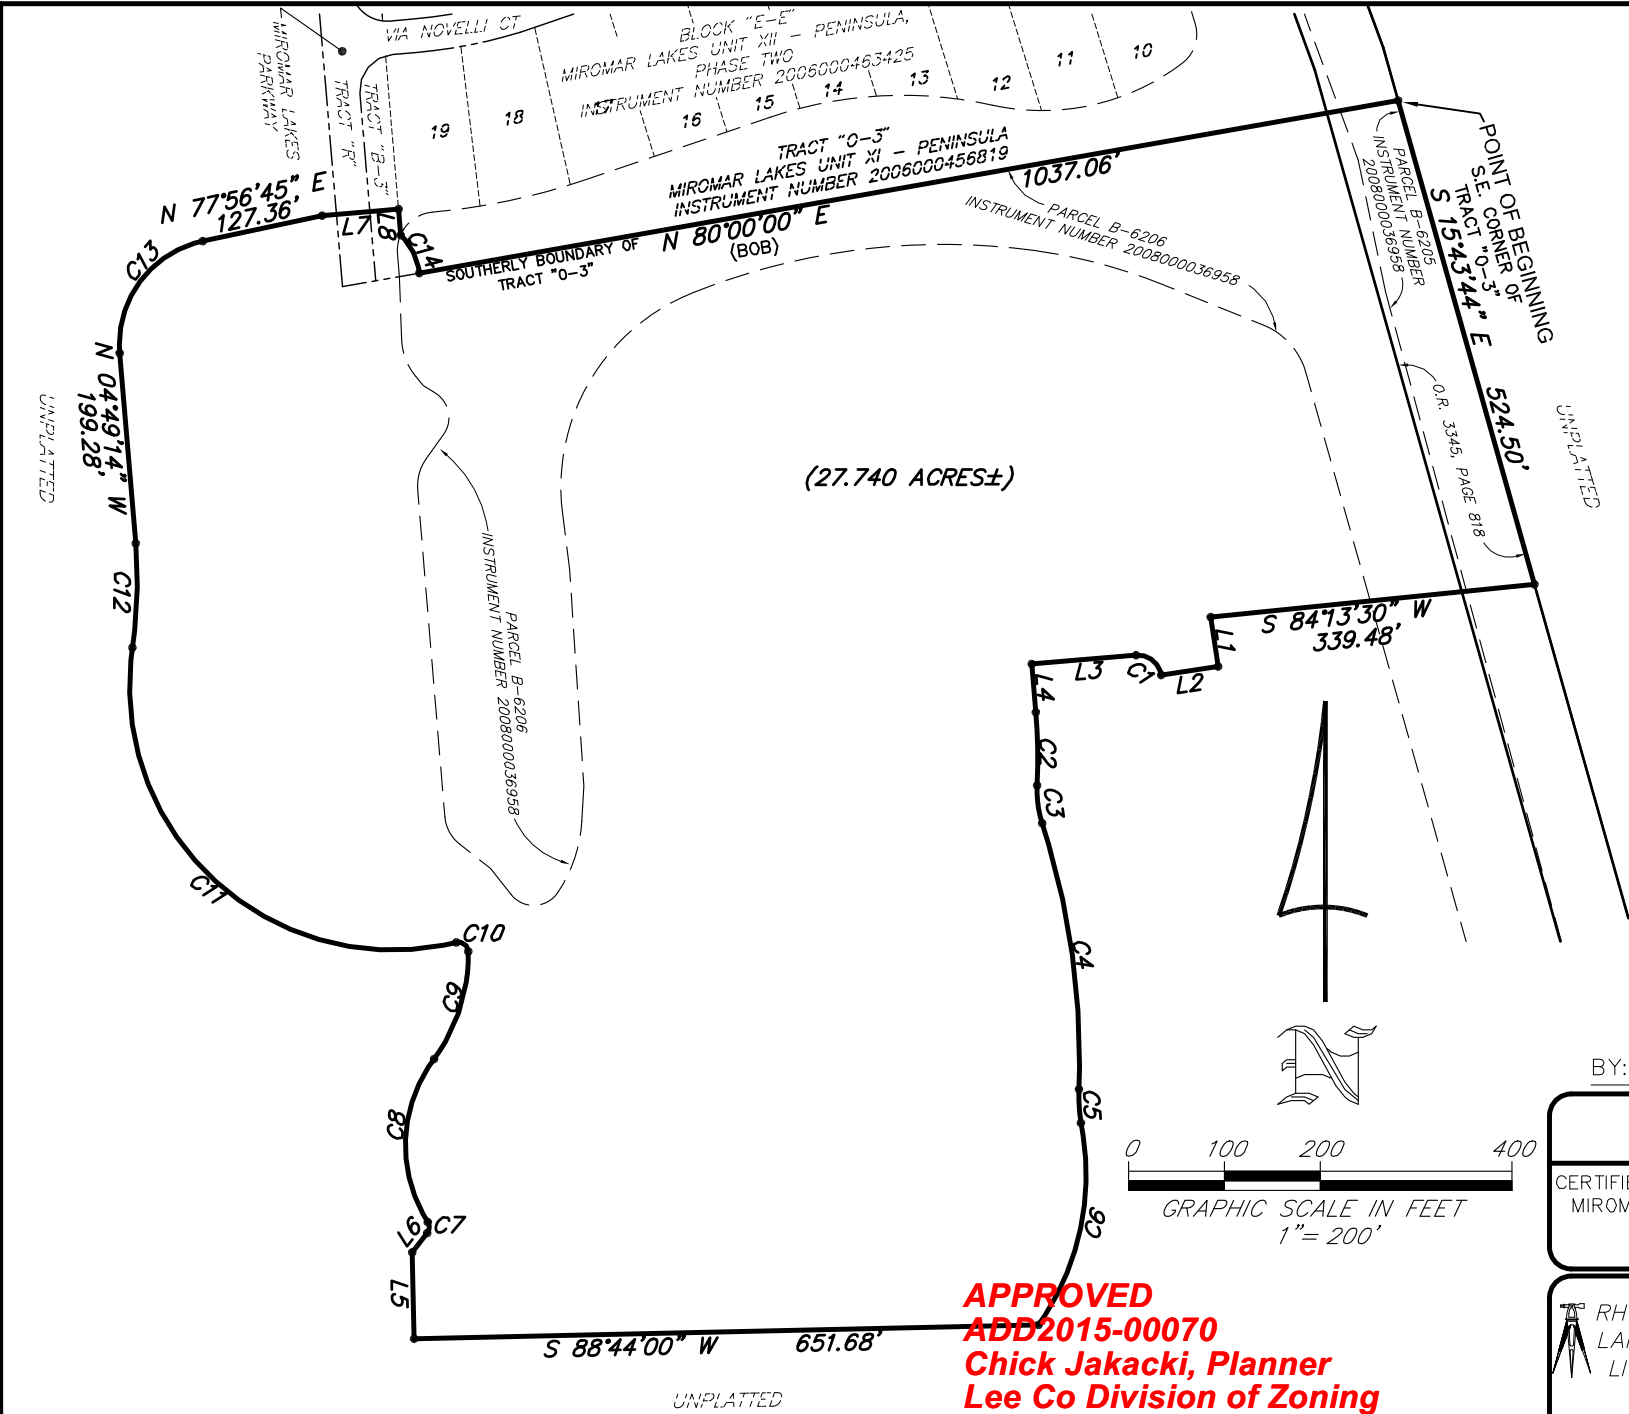

LINE TABLE		
LINE	LENGTH	BEARING
L1	52.14'	S 08°32'29" E
L2	60.00'	S 81°26'59" W
L3	109.19'	S 85°10'44" W
L4	50.51'	S 04°49'16" E
L5	90.21'	N 01°16'00" W
L6	25.46'	N 37°51'55" E
L7	80.00'	N 85°08'35" E
L8	27.19'	S 04°49'14" E

CURVE TABLE					
CURVE	RADIUS	DELTA	LENGTH	CHORD	BEARING
C1	24.50'	86°13'34"	36.87'	33.49'	N 51°42'29" W
C2	570.00'	7°40'58"	76.43'	76.37'	S 00°58'48" E
C3	110.00'	20°53'13"	40.10'	39.88'	S 07°34'56" E
C4	795.00'	20°17'33"	281.57'	280.10'	S 07°52'45" E
C5	180.00'	11°13'53"	35.28'	35.23'	S 03°20'55" E
C6	271.68'	46°43'14"	221.53'	215.45'	S 11°50'10" W
C7	10.00'	70°13'45"	12.26'	11.50'	N 02°45'02" E
C8	150.00'	69°08'16"	181.00'	170.22'	N 02°12'18" E
C9	180.00'	38°12'09"	120.02'	117.81'	N 17°40'21" E
C10	10.00'	102°28'07"	17.88'	15.59'	N 52°39'46" W
C11	275.00'	112°22'58"	539.40'	457.00'	N 47°42'21" W
C12	470.00'	13°18'22"	109.15'	108.91'	N 01°49'57" E
C13	110.00'	82°45'59"	158.90'	145.44'	N 36°33'46" E
C14	63.50'	40°41'34"	45.10'	44.16'	S 26°03'14" E

- NOTES
1. BEARINGS ARE BASED ON THE SOUTHERLY BOUNDARY OF TRACT "0-3", MIROMAR LAKES UNIT XI - PENINSULA, INSTRUMENT NUMBER 2006000486819, AS BEING N 80°00'00" E. BEARINGS ARE BASED ON THE STATE PLANE COORDINATE SYSTEM ESTABLISHED BY THE NATIONAL GEODETIC SURVEY FOR FLORIDA EAST ZONE, 1983 DATUM WITH 1990 ADJUSTMENT.
 2. SUBJECT TO EASEMENTS, RESERVATIONS AND/OR RESTRICTIONS OF RECORD.
 3. ALL DIMENSIONS ARE IN FEET AND DECIMALS THEREOF, UNLESS OTHERWISE NOTED.

BY: _____ JOHN SCOTT RHODES, PSM #5739

SKETCH OF DESCRIPTION

CERTIFIED TO:
MIROMAR LAKES, LLC

design:
drawn:
checked:
acad #:
view:
project #:
sheet #:
file #:

RWC
JSR
2012-1052
PLOT
2012-1052
3 of 3
2012-1052
SKETCH

RHODES & RHODES
LAND SURVEYING, INC.
LICENSE #LB 6897

bk:	pg:	date:
		OCT. 29, 2012
		scale:
		1" = 200'
		cogo #:

28100 BONITA GRANDR DRIVE, #107
BONITA SPRINGS, FLORIDA 34135
(239) 405-8166 (239) 405-8163 FAX

ABBREVIATIONS
BOB = BASIS OF BEARING
POB = POINT OF BEGINNING
PSM = PROFESSIONAL SURVEYOR
AND MAPPER
O.R. = OFFICIAL RECORDS

APPROVED
ADD2015-00070
Chick Jakacki, Planner
Lee Co Division of Zoning
7/1/2015

NOT A SURVEY