


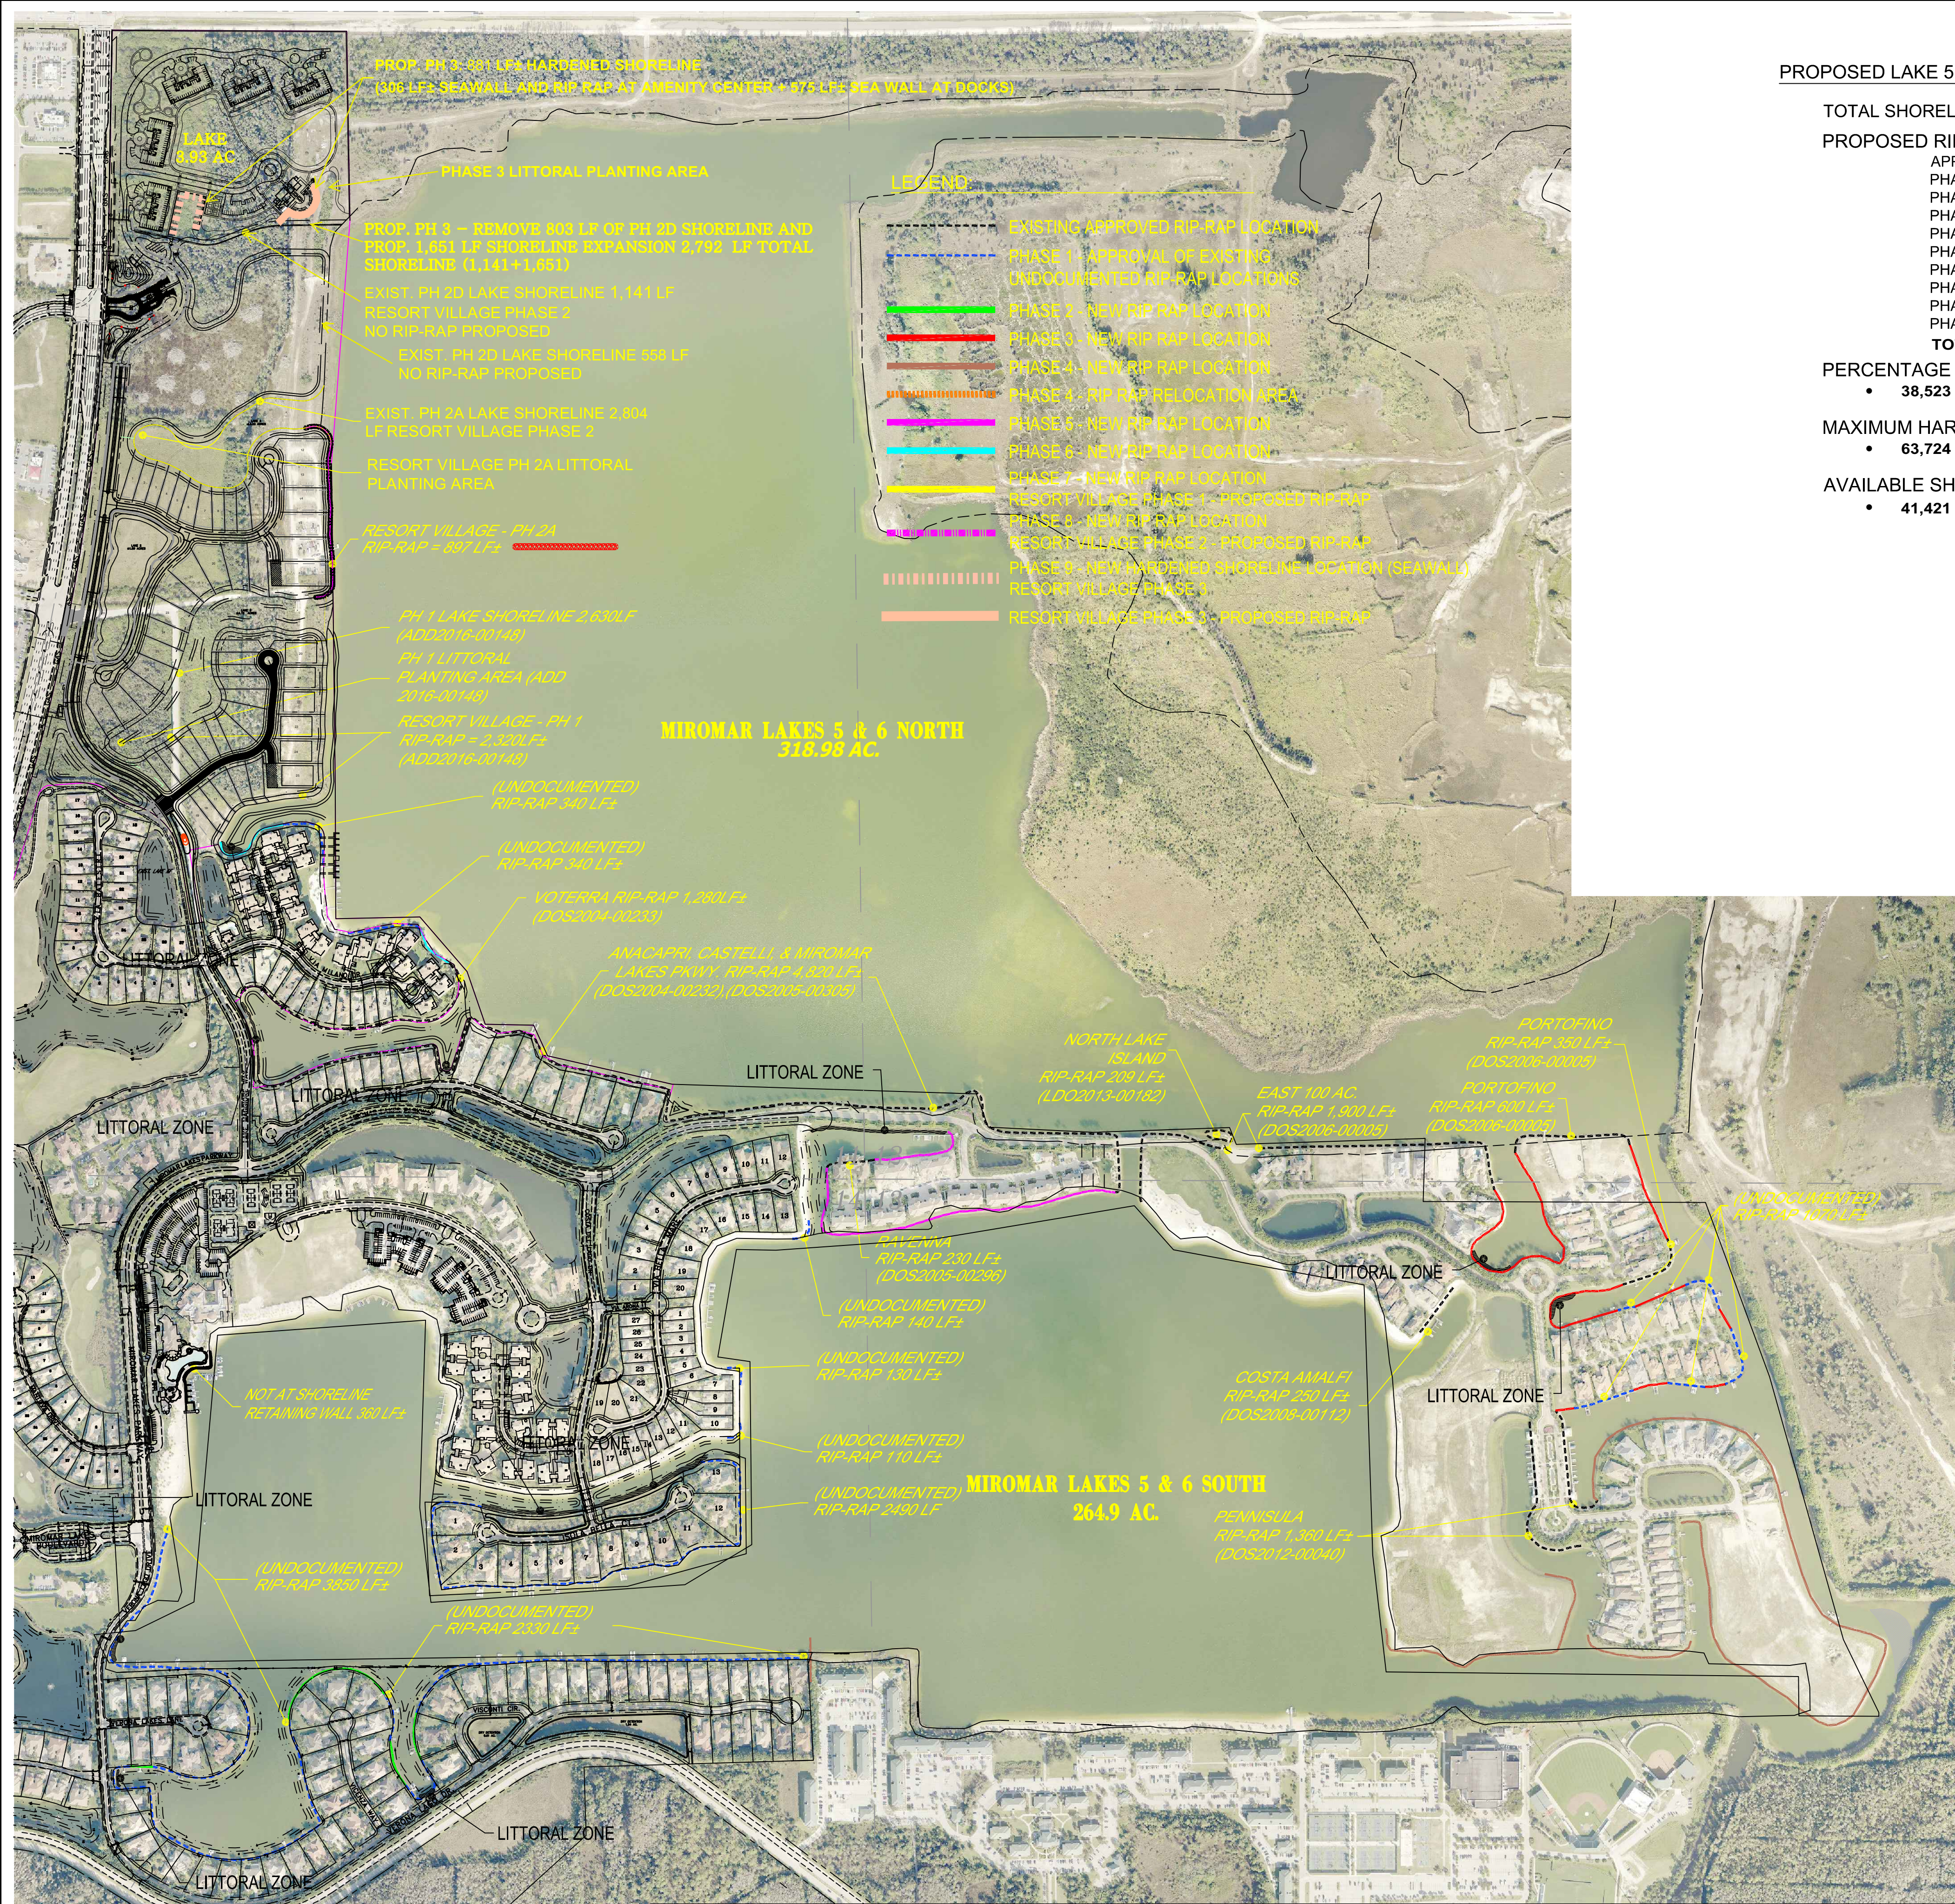

PROPOSED LAKE 5 & 6 SHORELINE:

TOTAL SHORELINE	63,724 L.F.
PROPOSED RIP RAP	
APPROVED	11,130 L.F.
PHASE 1	10,750 L.F.
PHASE 2	1,140 L.F.
PHASE 3	2,910 L.F.
PHASE 4	5,795 L.F.
PHASE 5	2,100 L.F.
PHASE 6	600 L.F.
PHASE 7 RESORT VILLAGE PH1	2,320 L.F.
PHASE 8 RESORT VILLAGE PH2	897 L.F.
PHASE 9 RESORT VILLAGE PH3	881 L.F. (SUBJECT APPLICATION)
TOTAL	38,523 L.F.

PERCENTAGE TO COVER PROPOSED SHORELINE TREATMENT


- 38,523 L.F./63,724 L.F. * 100 = 60.45%

MAXIMUM HARDENED SHORELINE TREATMENT (65%)

- 63,724 L.F. * 65.0% = 41,421 L.F.

AVAILABLE SHORELINE TREATMENT FOR STABILIZATION

- 41,421 L.F. - 38,523 L.F. = 2,898 L.F.

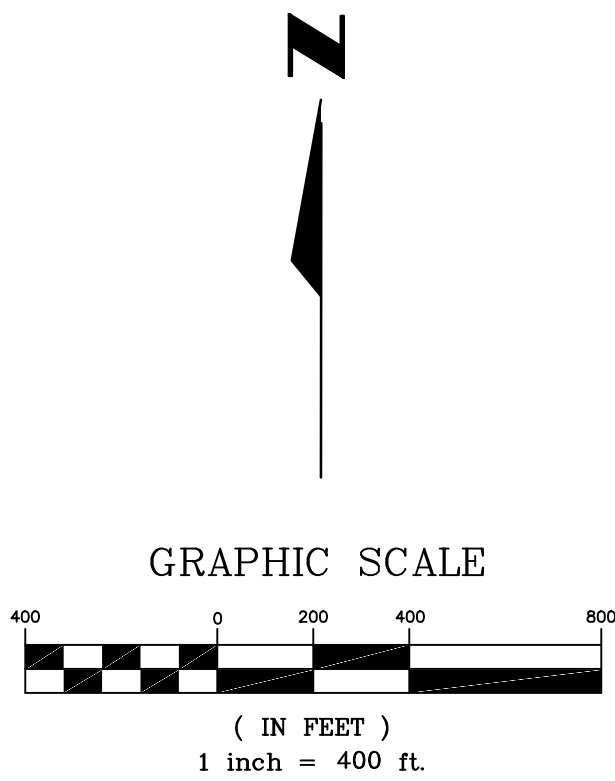

GENERAL NOTES

- IT IS THE CONTRACTOR'S RESPONSIBILITY TO FIELD LOCATE AND VERIFY ANY EXISTING UTILITIES.
- EXTREME CAUTION IS TO BE USED WHEN EXCAVATING, AS THE NUMBER AND LOCATION OF EXISTING UTILITIES HAVE BEEN NOTED BASED ON THE BEST INFORMATION AVAILABLE.
- THE CONTRACTOR SHALL SAFEGUARD AND AVOID PENETRATION OF SPECIAL WETLAND PRESERVATION AREAS SHOWN ON THE DRAWINGS AND FENCED AT THE SITE.
- IT IS THE CONTRACTOR'S RESPONSIBILITY TO REPLACE ANY EXISTING LANDSCAPING (i.e. SOD, BUSHES, TREES, ETC.), SPRINKLER PIPE, SPRINKLER HEADS AND FENCING THAT MAY HAVE TO BE REMOVED DURING CONSTRUCTION.
- ANY DAMAGE TO EXISTING UTILITIES AND PROPERTY DURING CONSTRUCTION SHALL BE REPAIRED AND/OR REPLACED AT THE CONTRACTOR'S EXPENSE.

GENERAL DEVELOPMENT NOTE:

- BASED ON THE SPWMD GENERAL PERMIT #36-03568-P AND THE U.S.D.A. SOIL CONSERVATION SERVICE SOIL SURVEY OF LEE COUNTY, FLORIDA, IT IS ANTICIPATED THAT THIS SITE MAY BE USED SAFELY FOR BUILDING PURPOSES, WITHOUT UNDUE DANGER FROM FLOOD OR ADVERSE SOIL OR FOUNDATION CONDITIONS. SUBJECT TO PROPERLY ENGINEERED AND CONSTRUCTED CORRECTIVE MEASURES, INCLUDING BUT NOT LIMITED TO SITE FILL, DRAINAGE WATER MANAGEMENT AND SEWAGE DISPOSAL FACILITIES.

PREPARED FOR:

ML RESORT PARCEL LLC

9940 ESTERO OAKS DRIVE
FORT MYERS, FL 33967

NO.	DATE	REVISION DESCRIPTION	BY

BANKS
ENGINEERING

Professional Engineers, Planners, & Land Surveyors
Serving The State Of Florida

10511 SIX MILE CYPRESS PARKWAY
FORT MYERS, FLORIDA 33968
PHONE: (239) 939-5490 FAX: (239) 939-2523
ENGINEERING LICENSE # EB 6469
SURVEY LICENSE # LB 6690
WWW.BANKSENG.COM

MASTER STABILIZATION PLAN
MIROMAR LAKES
LEE COUNTY, FLORIDA

DATE	PROJECT	DRAWING	DESIGN	DRAWN	CHECKED	SCALE	SHEET
5/06/2020	8378	_EXHIBIT-B		SDJ		N.T.S.	1