



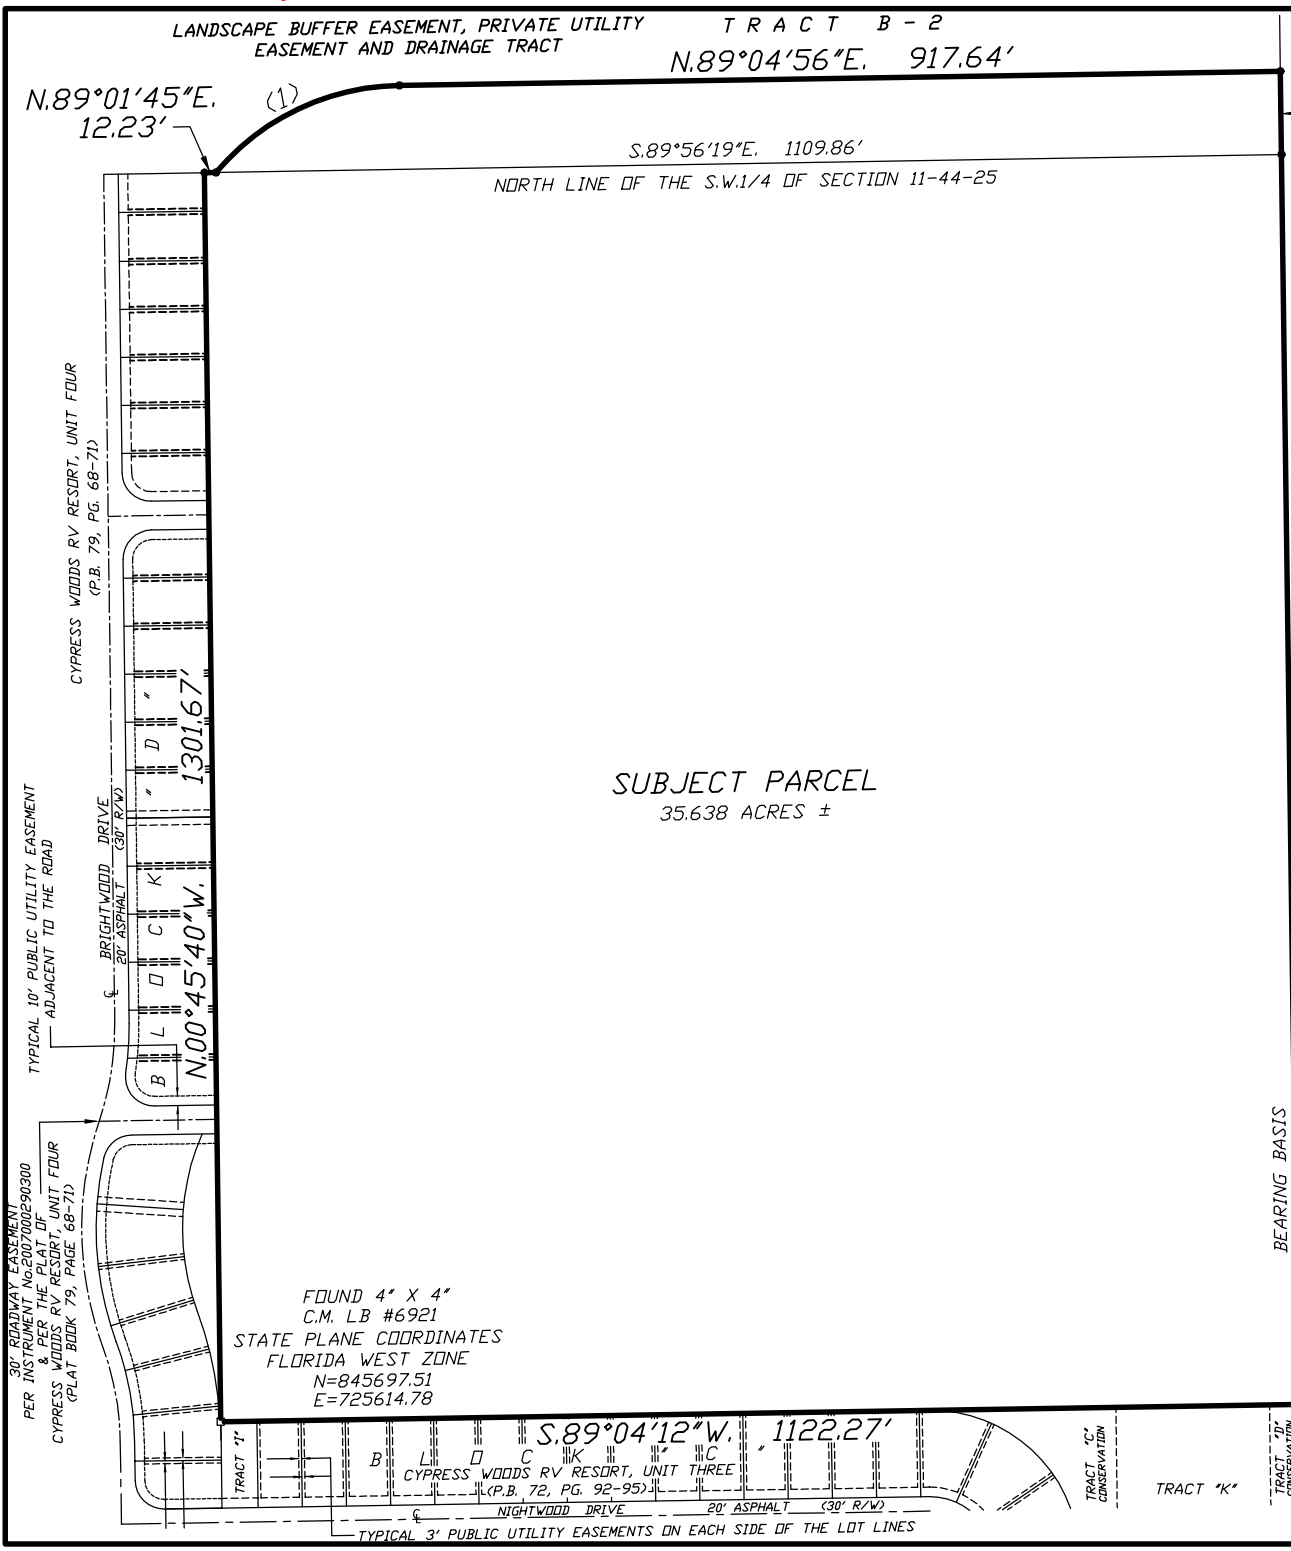

SKETCH TO ACCOMPANY DESCRIPTION
**A PARCEL OF LAND LYING
IN SECTION 11**

TOWNSHIP 44 SOUTH, RANGE 25 EAST
LEE COUNTY, FLORIDA

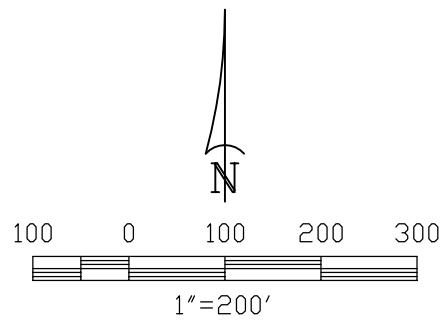

SEE EXHIBIT "A" SHEET 2 OF 2
FOR DESCRIPTION

THIS IS NOT A BOUNDARY SURVEY

Curve number 1

Radius= 255.00'
Delta= 48°59'28"
Arc= 218.04'
Chord= 211.46'
Chord Brg.= N.64°35'12"E.

SHEET 1 OF 2

HARRIS-JORGENSEN, LLC 3048 DEL PRADO BLVD. S. #100 CAPE CORAL, FLORIDA 33904 PHONE: (239) 257-2624 FAX: (239) 257-2921
FLORIDA CERTIFICATE OF AUTHORIZATION # LB6921

DESCRIPTION TO ACCOMPANY SKETCH
EXHIBIT "A"

DESCRIPTION:

A TRACT OR PARCEL OF LAND LYING IN SECTION 11, TOWNSHIP 44 SOUTH, RANGE 25 EAST, LEE COUNTY, FLORIDA, DESCRIBED AS FOLLOWS:

BEGINNING AT THE NORTHEAST CORNER OF THE SOUTHWEST QUARTER (SW1/4) OF THE AFORESAID SECTION 11; THENCE RUN S.00°46'12"E. ALONG THE EAST LINE OF SAID SOUTHWEST QUARTER (SW1/4) FOR 1302.47 FEET TO THE NORTHEAST CORNER OF CYPRESS WOODS RV RESORT, UNIT THREE, AS RECORDED IN PLAT BOOK 72, PAGES 92 THROUGH 95, PUBLIC RECORDS OF LEE COUNTY, FLORIDA; THENCE RUN S.89°04'12"W. ALONG THE NORTH LINE OF SAID CYPRESS WOODS RV RESORT, UNIT THREE FOR 1122.27 FEET; THENCE RUN N.00°45'40"W. FOR 1301.67 FEET TO A POINT ON THE NORTH LINE OF THE AFORESAID SOUTHWEST QUARTER (SW1/4); THENCE RUN N.89°01'45"E. ALONG THE NORTH LINE OF SAID SOUTHWEST QUARTER (SW1/4) FOR 12.23 FEET TO A POINT ON A TANGENT CURVE; THENCE RUN NORTHEASTERLY FOR 218.04 FEET ALONG THE ARC OF A CURVE CONCAVE SOUTHEASTERLY, WITH A RADIUS OF 255.00 FEET, A DELTA OF 48°59'28", A CHORD BEARING OF N.64°35'12"E. AND A CHORD DISTANCE OF 211.46 FEET TO A POINT OF TANGENCY; THENCE RUN N.89°04'56"E. FOR 917.64 FEET TO A POINT ON THE EAST LINE OF THE NORTHWEST QUARTER (NW1/4) OF THE AFORESAID SECTION 11; THENCE RUN S.00°46'12"E. ALONG SAID EAST LINE FOR 86.65 FEET TO THE POINT OF BEGINNING.

SAID TRACT CONTAINS 35.638 ACRES, MORE OR LESS.

Phillip M Mould, Digitally signed by Phillip
M Mould, P.S.M. 6515
State of Florida
Date: 2022.02.14 10:36:43
-05'00'
P.S.M. 6515
State of Florida

PHILLIP M MOULD
LS6515
SEPTEMBER 14, 2020

THIS MAP/PLAT IS CONSIDERED SIGNED USING A DIGITAL SEAL IN ACCORDANCE WITH THE APPLICABLE STATE LAWS AND STATUTES FS 668.001-006; FS 668.50; FS 472.025; 5J-17.062, FLORIDA ADMINISTRATIVE CODE, STATE OF FLORIDA.