


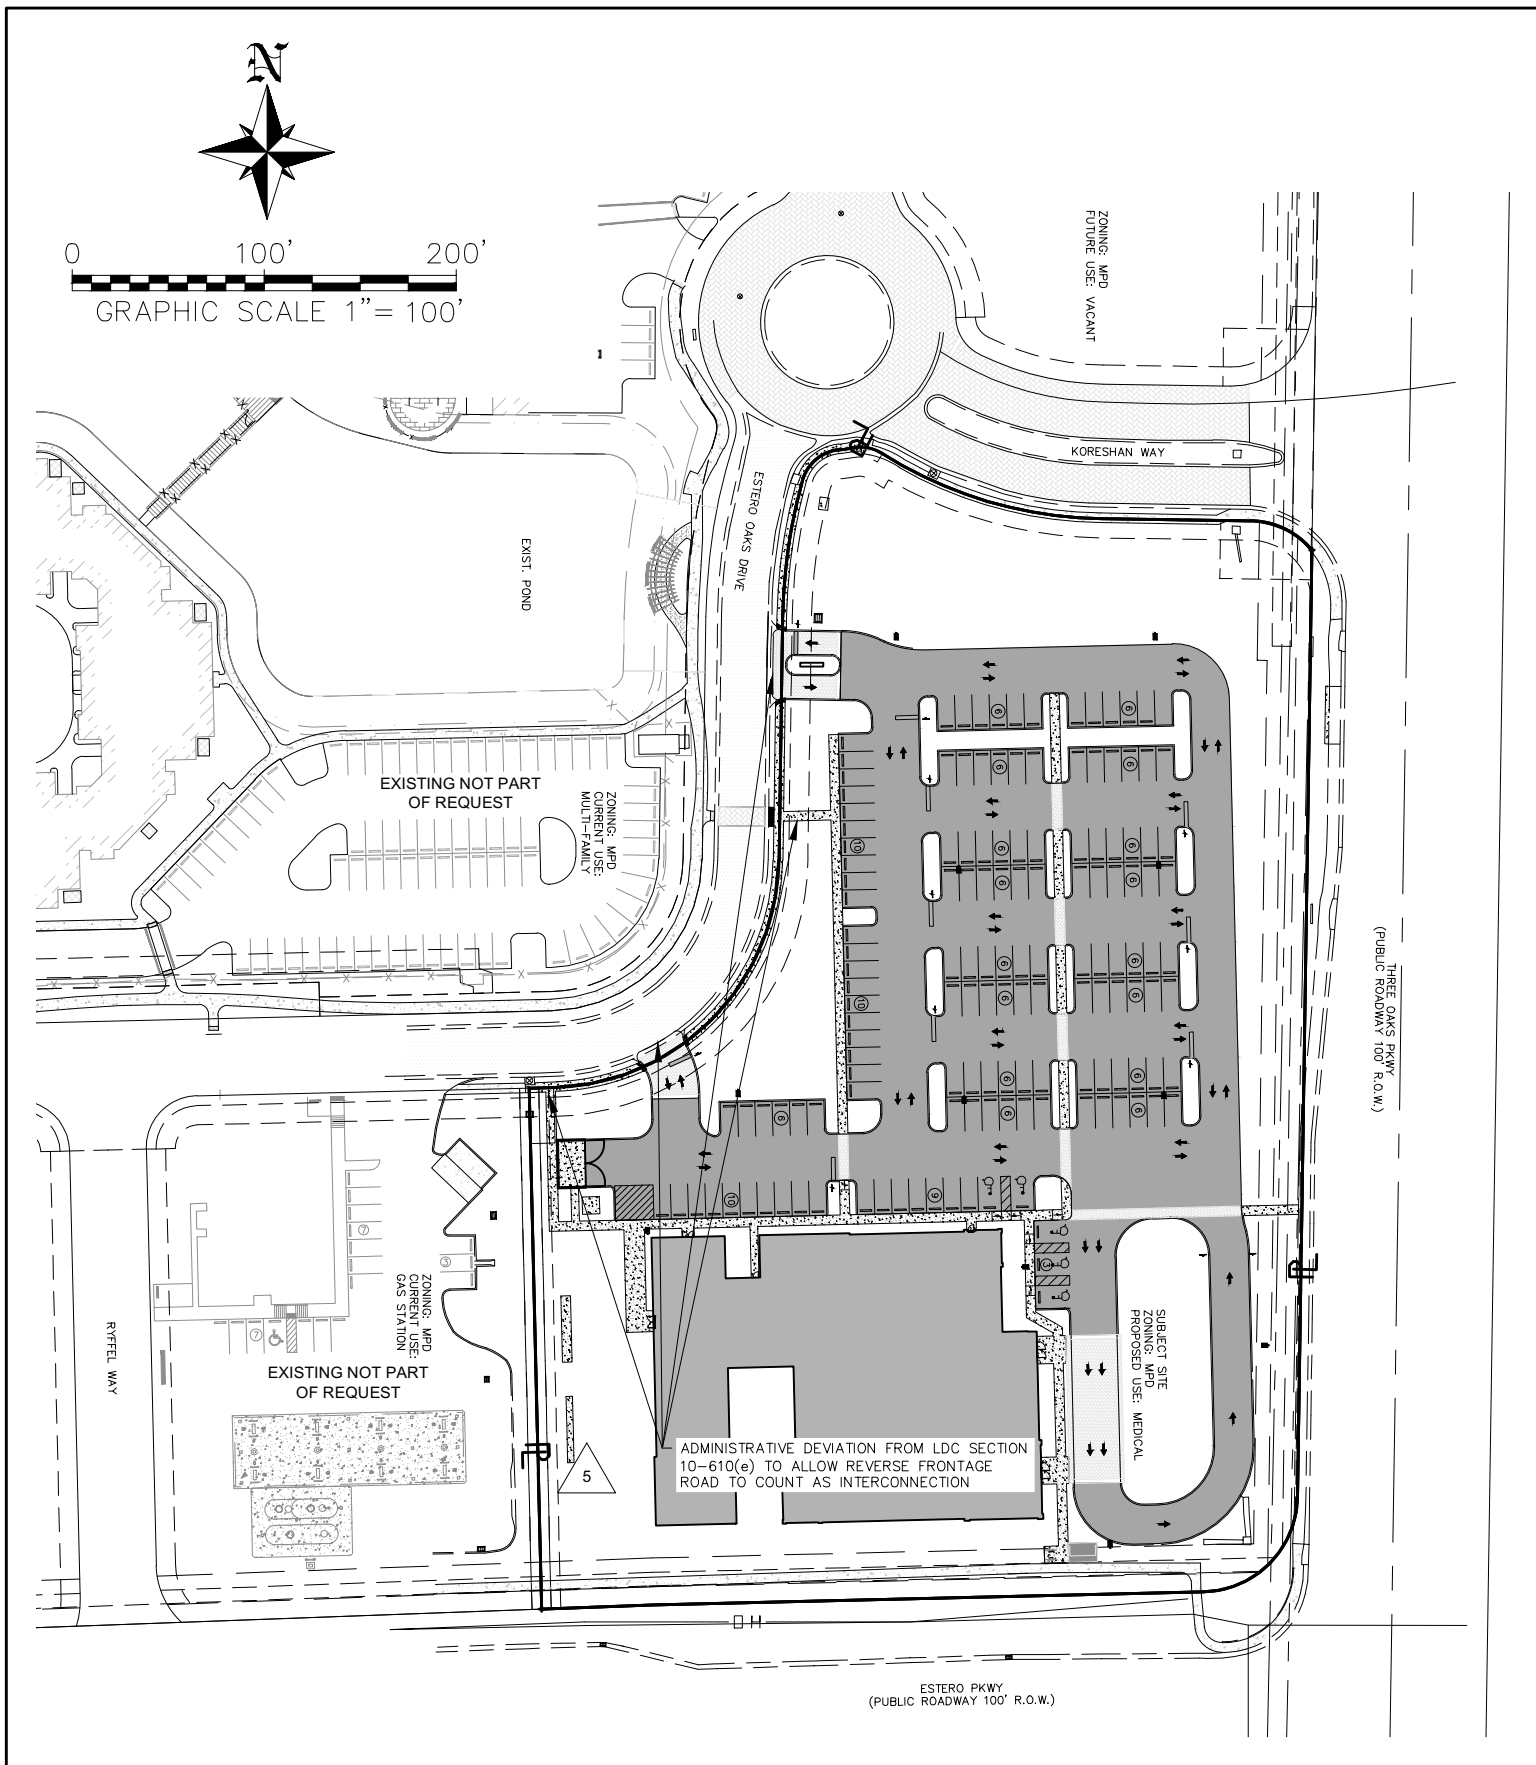

BANKS
ENGINEERING

Professional Engineers, Planners, & Land Surveyors
Serving The State Of Florida

10511 SIX MILE CYPRESS PARKWAY
FORT MYERS, FLORIDA 33966
PHONE: (239) 939-5490 FAX: (239) 939-2523
ENGINEERING LICENSE # EB 6469
SURVEY LICENSE # LB 6690

WWW.BANKSENG.COM

Digitally signed
by David B
Addison
Date:
2022.08.26
10:15:52 -0400

D. BRENT ADDISON
P.E. LIC. #70611

ADMINISTRATIVE DEVIATION PLAN
SOUTHWEST FLORIDA PROTON / ESTERO OAKS MPD LOTS 5 & 6
LEE COUNTY, FLORIDA

DATE	PROJECT	DRAWING	DESIGN	DRAWN	CHECKED	SCALE	SHEET
8/23/2022	1634F	_EXHIBIT	KG	KG	DBA	N.T.S.	1