

UNIVERSITY VILLAGE MIROMAR PARKING


Limited Review Development Order

Located in Lee County
Section 23, Township 46 South, Range 25 East


Owner/Developer:
**UNIVERSITY
VILLAGE
SHOPS, LLC**

PROPERTY INFORMATION

SURF #	25-46-254-5-0001.0000
SURVEY PROPERTY BOUNDARY	118.00 AC
PROJECT BOUNDARY	116.42 AC
SOUTH VILLAGE EASEMENT	7.58 AC
RESOLUTION #	25-0400
ZONING	MFD

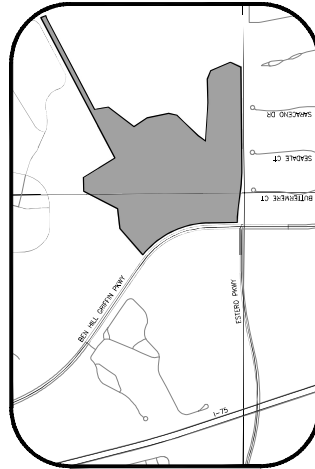

Vicinity Map
N.T.S.

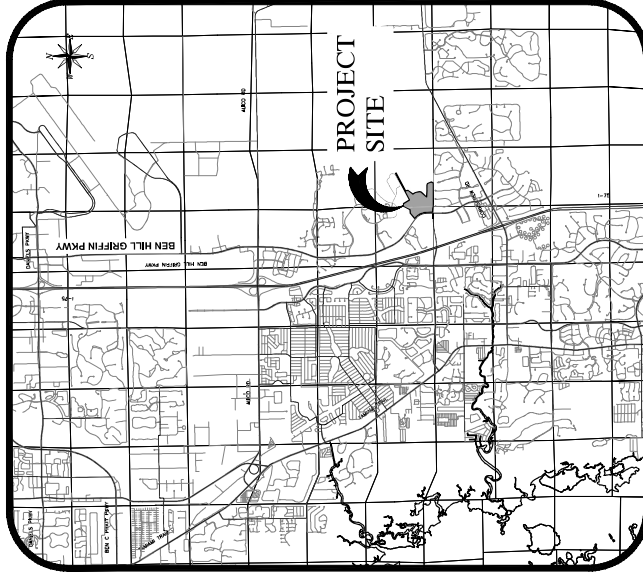

Location Map
N.T.S.

Prepared by:

GradyMinor
Civil Engineers • Land Surveyors • Planners • Landscape Architects



Index of Sheets

Dwg. No.	Sheet Description
1	COVER SHEET AND INDEX OF DRAWINGS
2	AERIAL AND EXISTING CONDITIONS
3	DEMOLITION AND EROSION CONTROL PLAN
4	SITE PLAN
5	GRADING PAVING AND DRAINAGE PLAN



Revisions

Revision	Date	Description	By


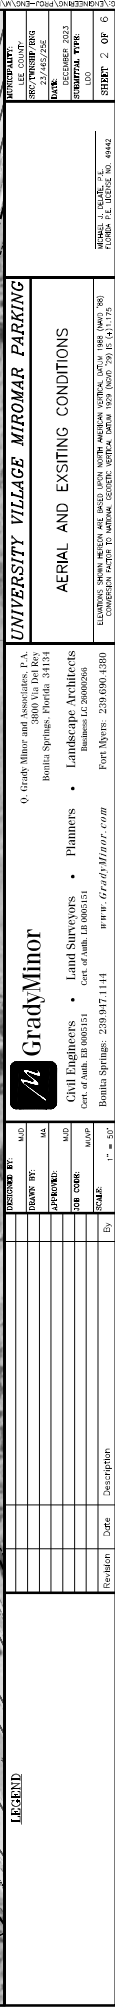[illegible]

LEGEND

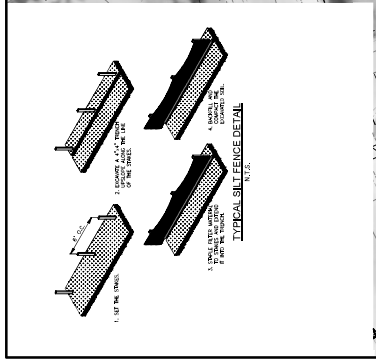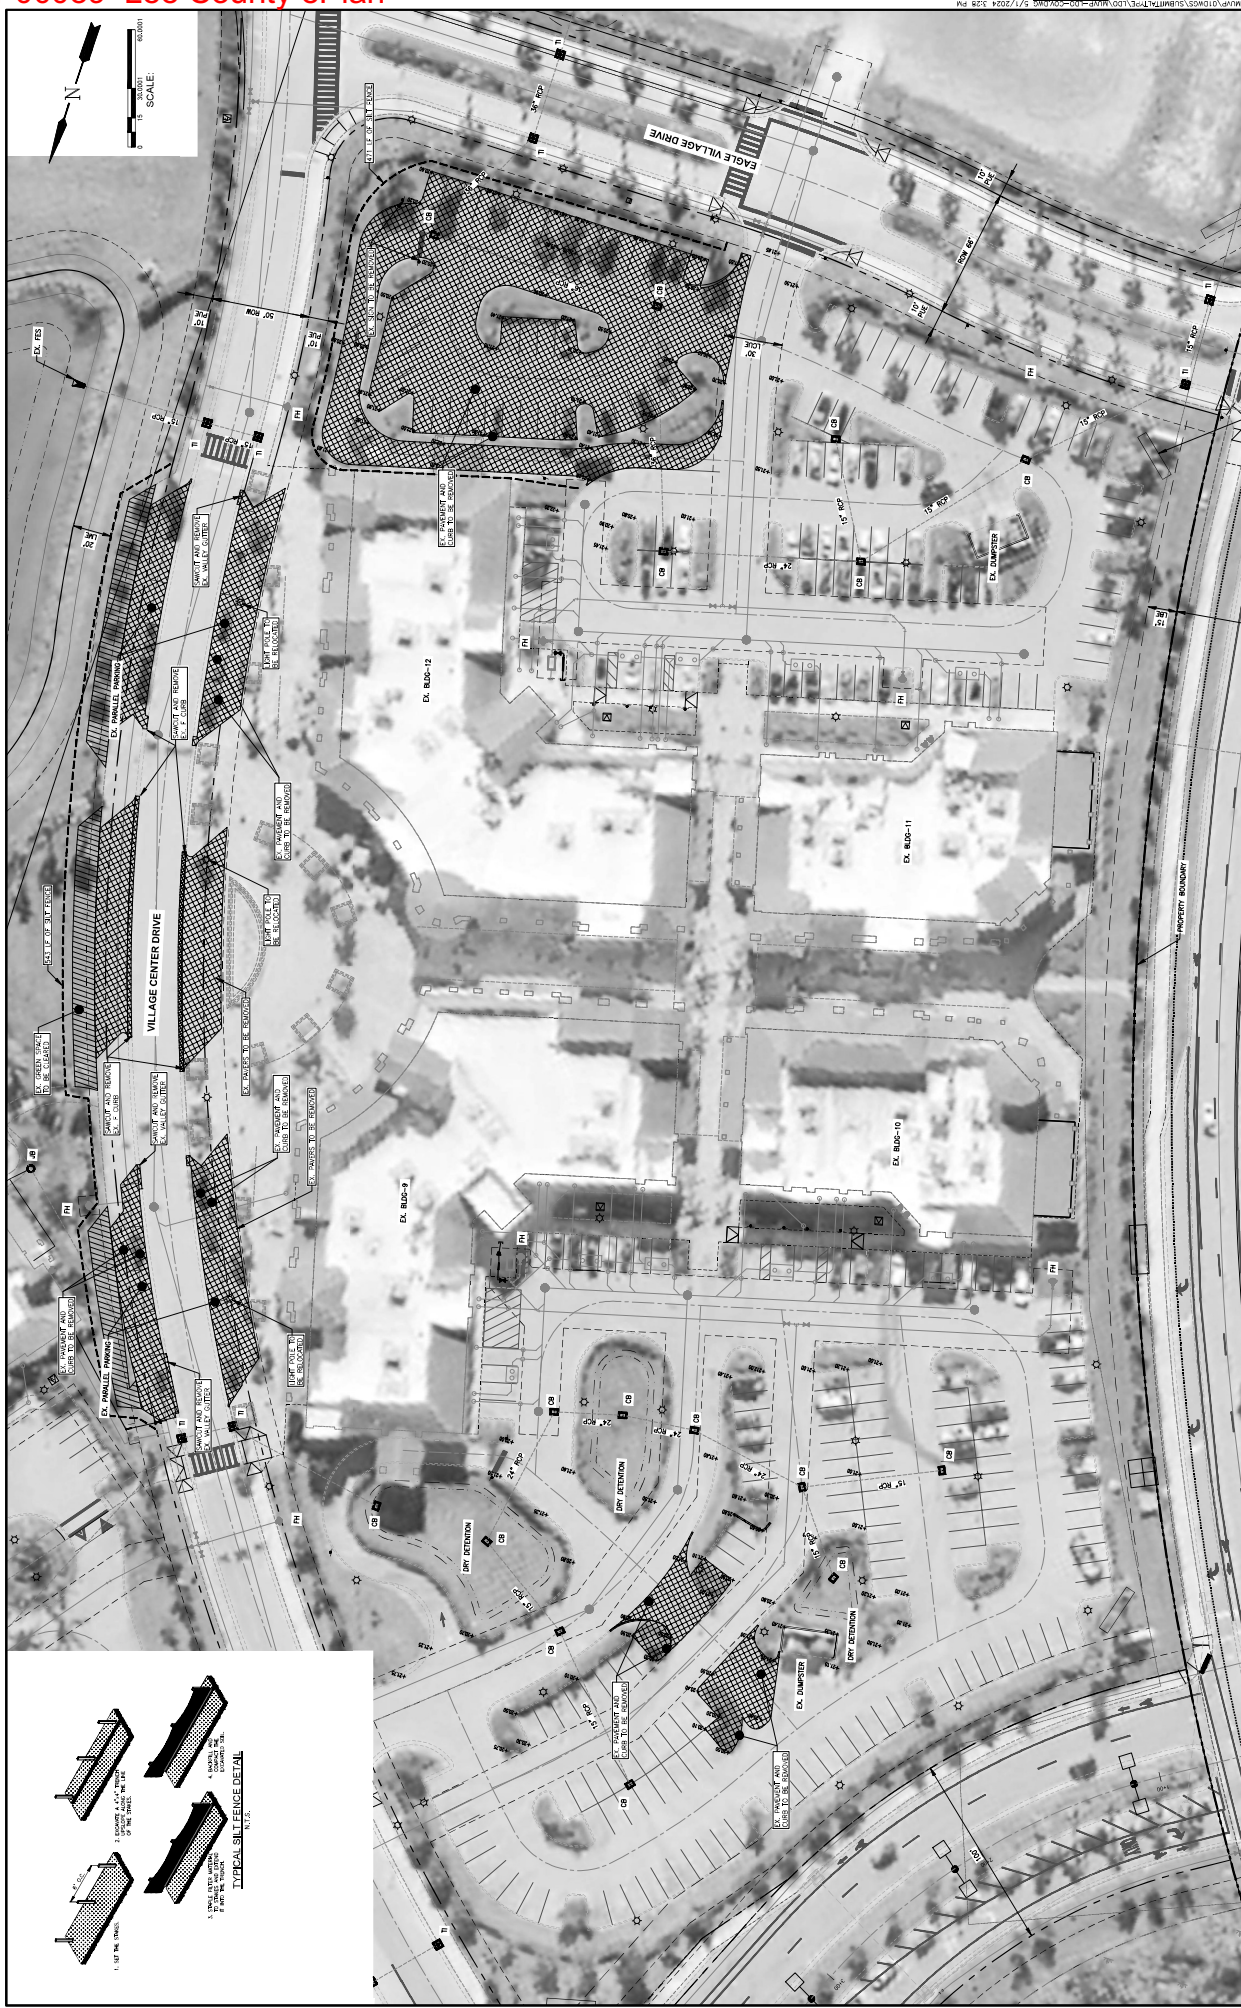

LEGEND


AREA TO BE DEMOLISHED
DEMOLITION AND EROSION CONTROL PLAN

UNIVERSITY VILLAGE MIROMAR PARKING

DEMOLITION AND EROSION CONTROL PLAN

GradyMinor and Associates, P.A.
3800 Via Del Rey
Bonita Springs, Florida 34114
Civil Engineers • Land Surveyors • Planners • Landscape Architects
Cert. of Auth. EB 0005151 Cert. of Auth. LB 0005151 Business Lic. 200002069
Fort Myers: 239.690.1380 www.GradyMinor.com


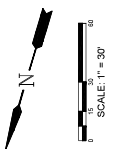

LEGEND



