
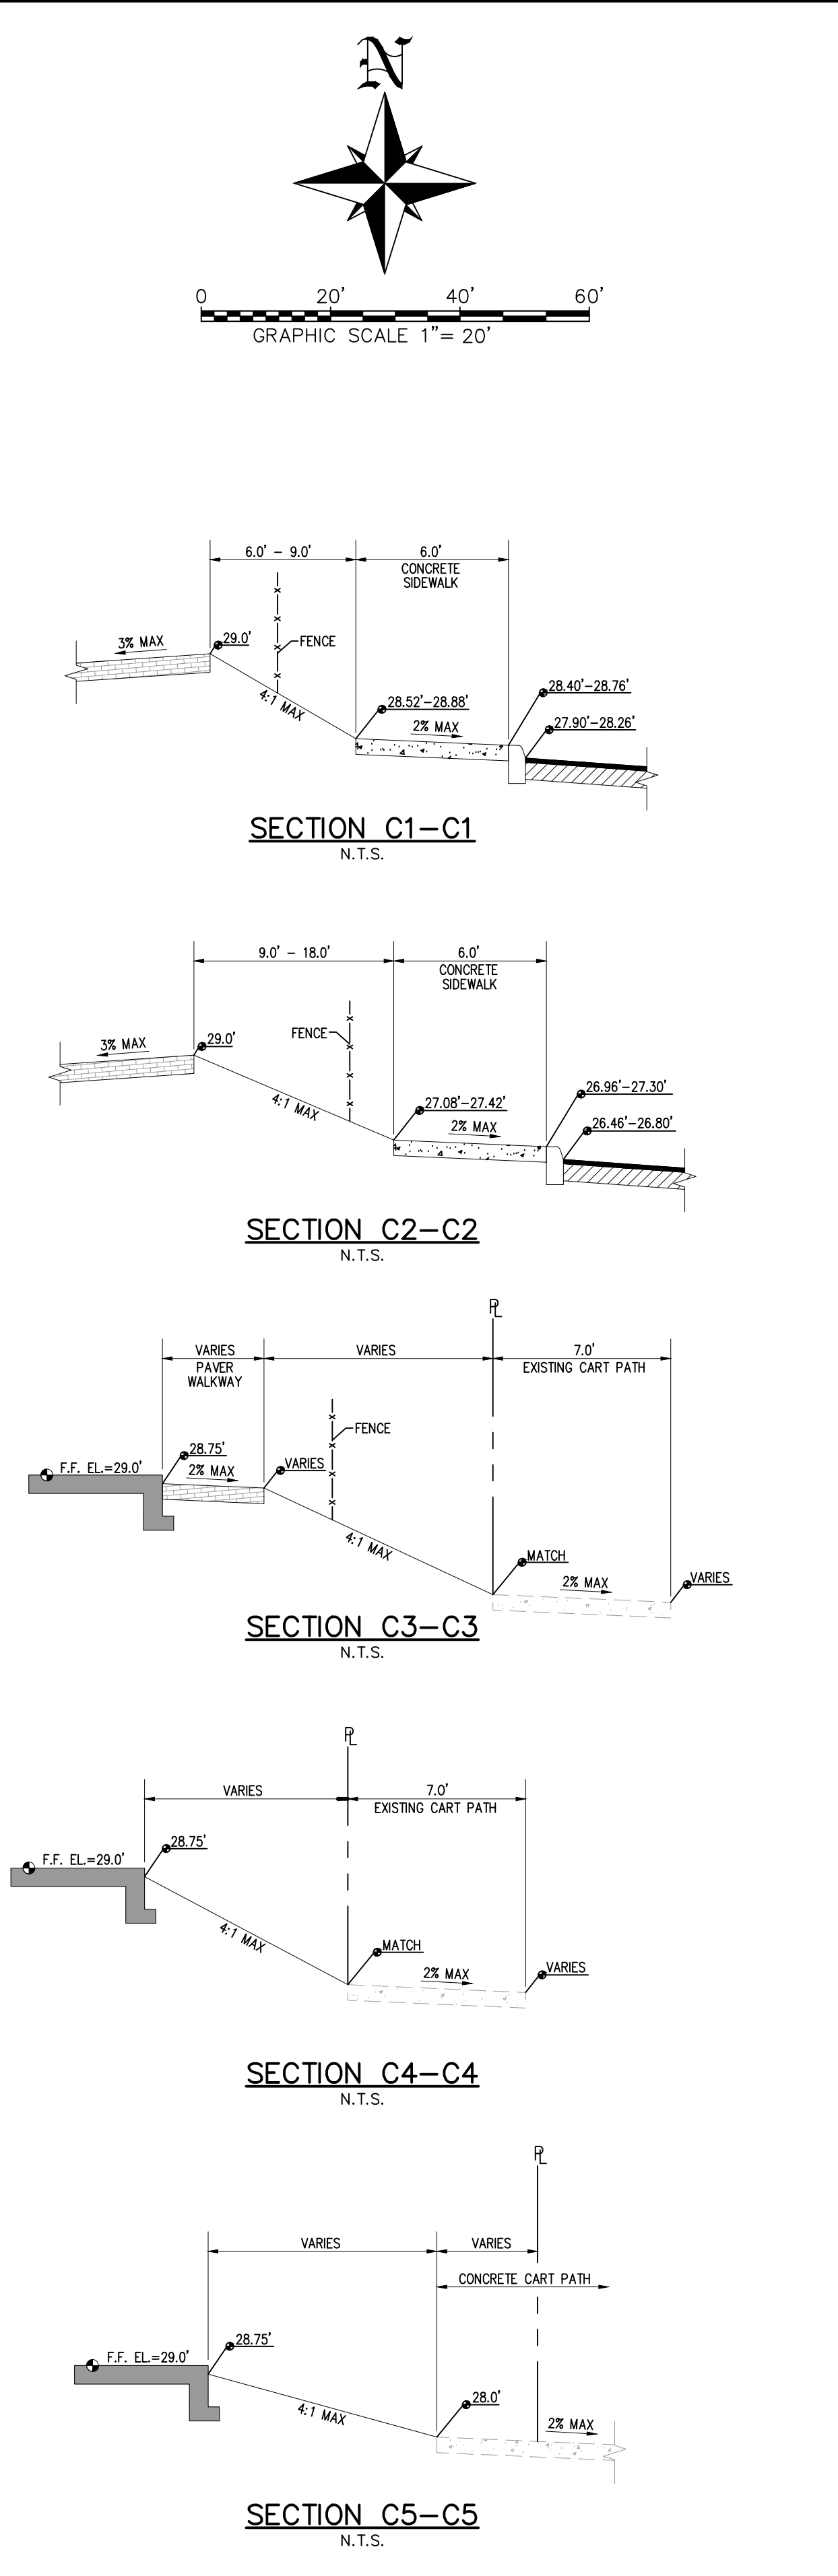


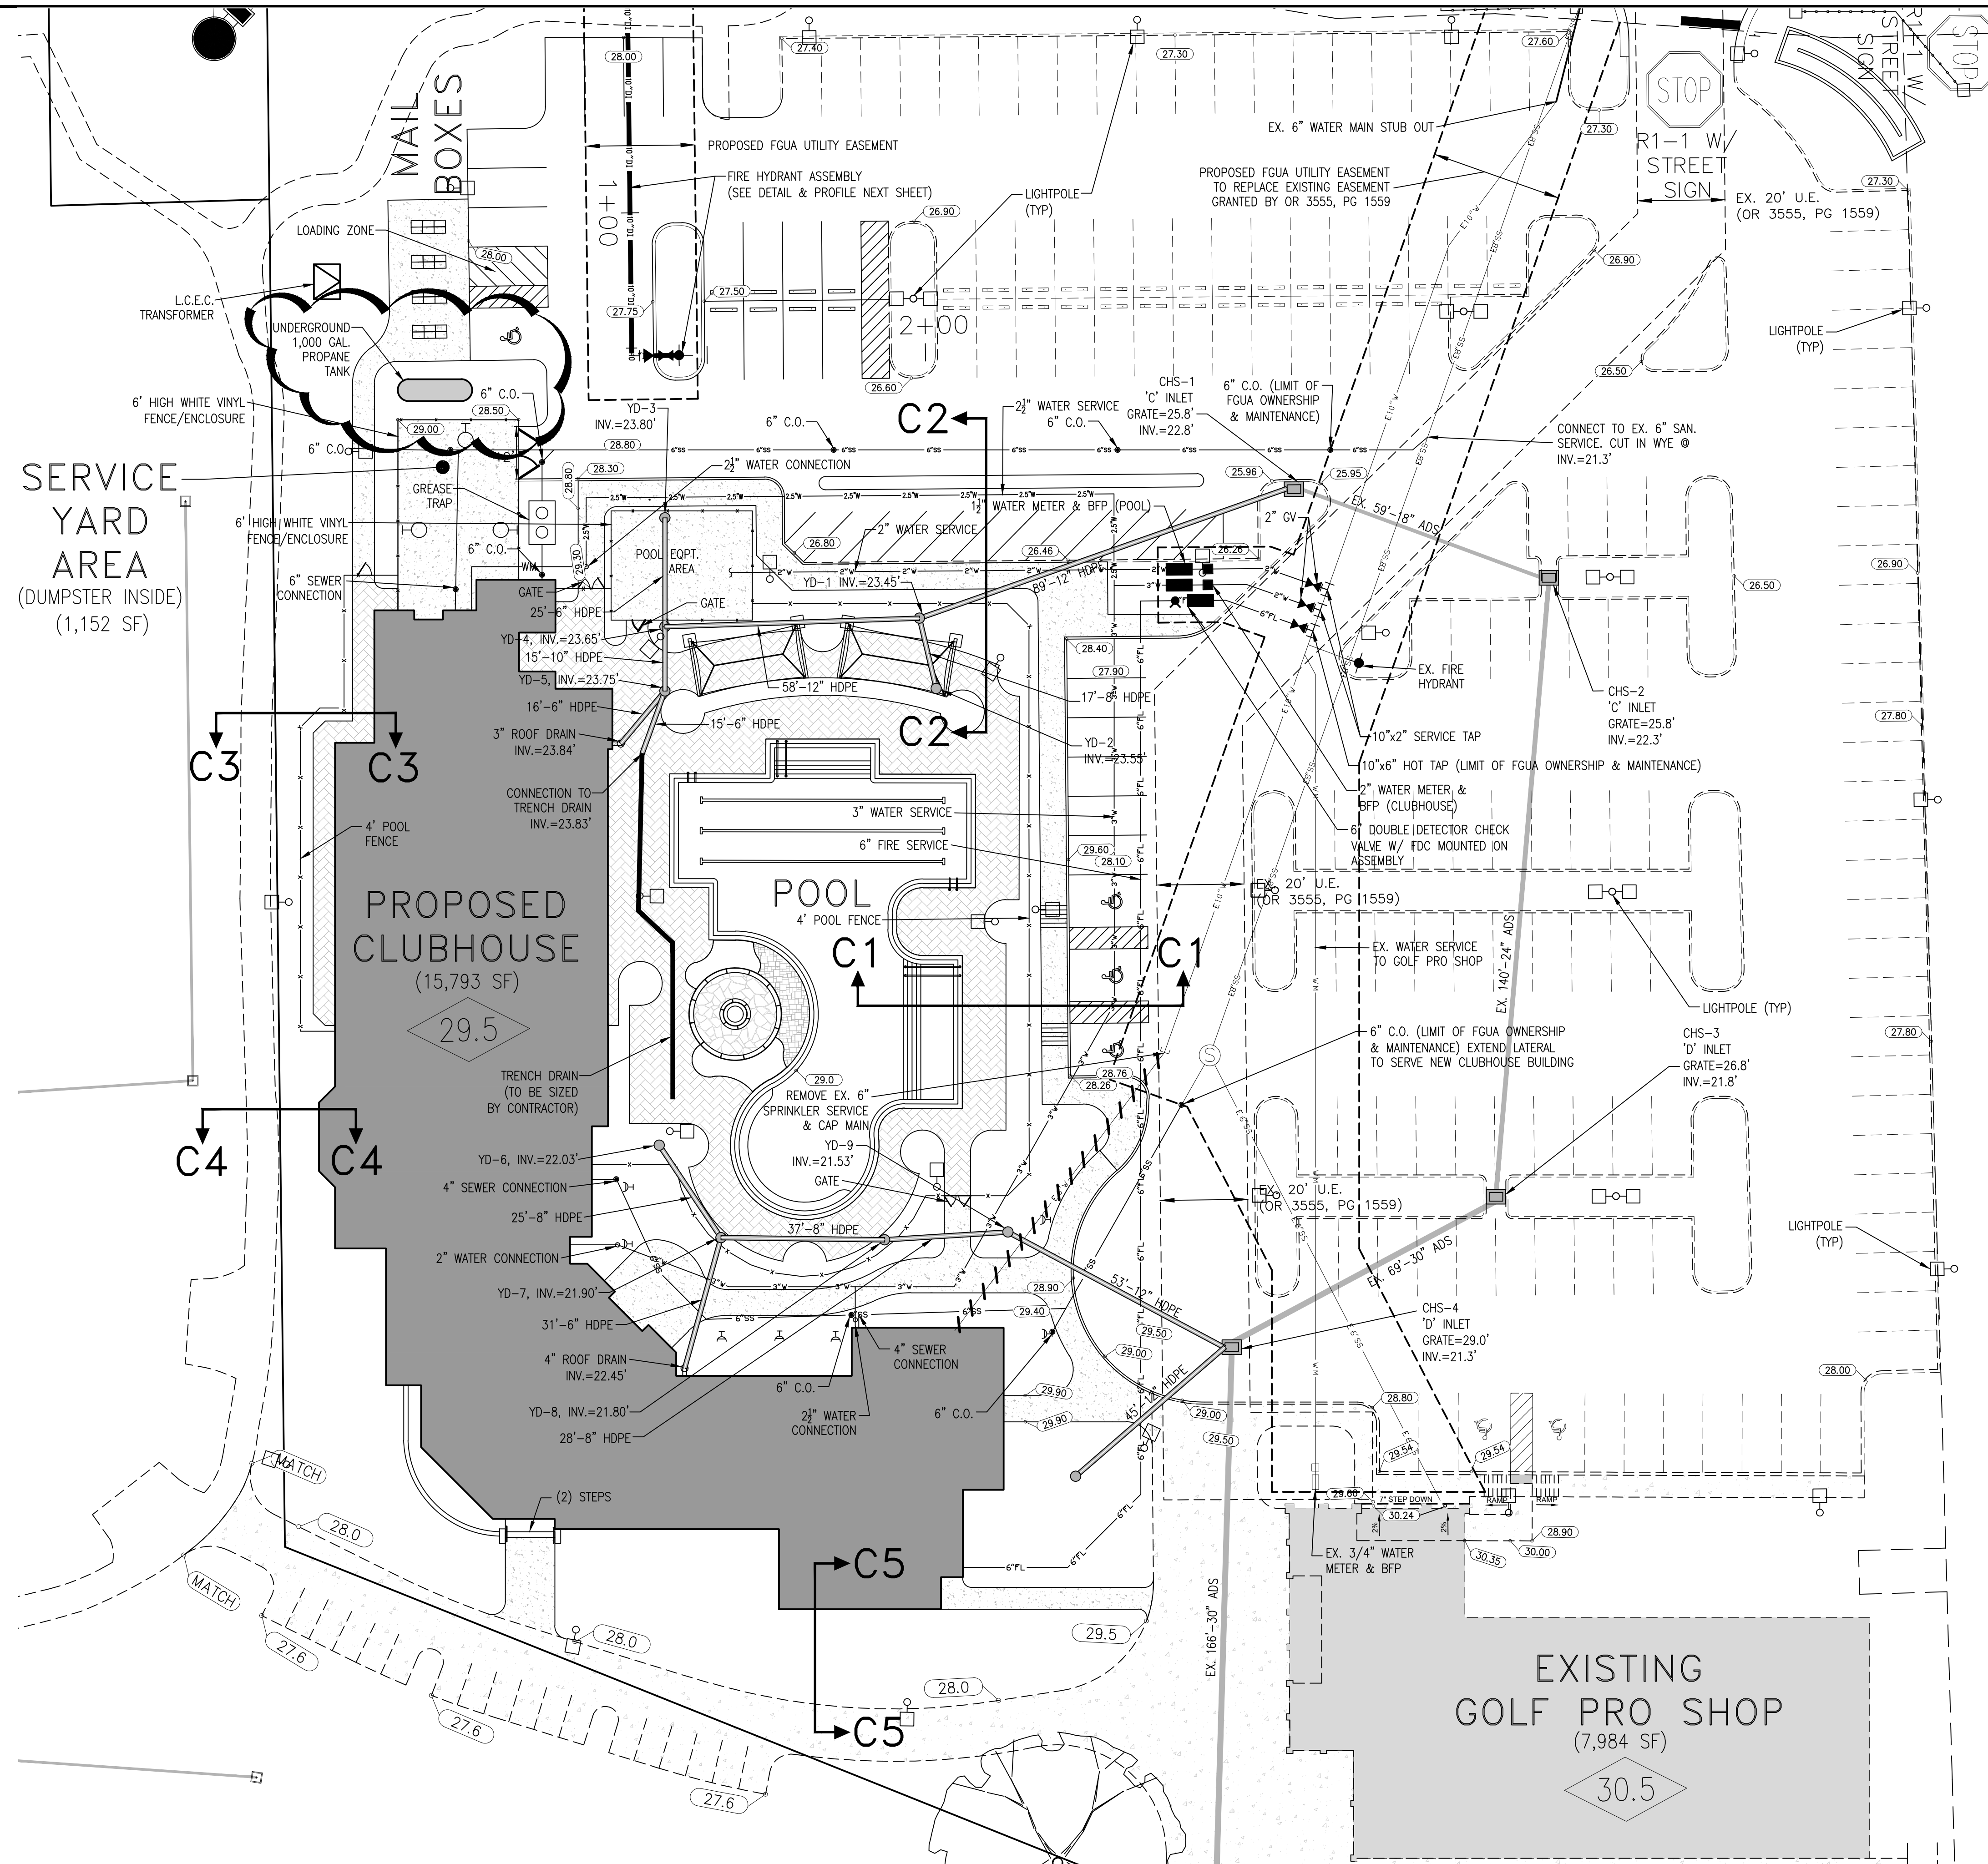

PREPARED FOR:

AQUABELLA DEVELOPMENT, LLC

10481 SIX MILE CYPRESS PARKWAY
FORT MYERS, FL. 33966
PHONE: (239) 278-1199
FAX: (239) 278-3174

NO.	DATE	REVISION DESCRIPTION	BY
4	12-9-25	ADDED UNDERGROUND 1,000 GAL PROPANE TANK	JLW
3	1-27-25	ADDED LIGHTING TO CLUBHOUSE	JLW
2	5-31-24	REVISED PER D.O. COMMENTS	JLW
1	2-14-24	REVISED PER D.O. COMMENTS	JLW

BANKS ENGINEERING

Professional Engineers, Planners, & Land Surveyors
Serving The State Of Florida

10511 SIX MILE CYPRESS PARKWAY
FORT MYERS, FLORIDA 33966
PHONE: (239) 939-5490 FAX: (239) 939-2523
ENGINEERING LICENSE # EB 6469
SURVEY LICENSE # LB 6690
WWW.BANKSENG.COM

Digitally signed by David R Underhill Jr
Date: 2025.12.17 09:52:36 -05'00'

DAVID R. UNDERHILL JR.
P.E. #47029

CLUBHOUSE ENGINEERING PLAN

IBIS LANDING

LEE COUNTY, FLORIDA

DATE	PROJECT	DRAWING	DESIGN	DRAWN	CHECKED	SCALE	SHEET
AUG 2023	3142L	CLUB-ENG	JLW	JLW	DRU	1"=20'	43